

NOTES:


PROJECT:
BILL AND WENDY LAWRENCE
URBAN HOME RENOVATION

DESIGNED BY:
ADAM MIFSUD

DRAWING:
FRONT ELEVATION

DATE:
NOVEMBER 2020

PAGE:

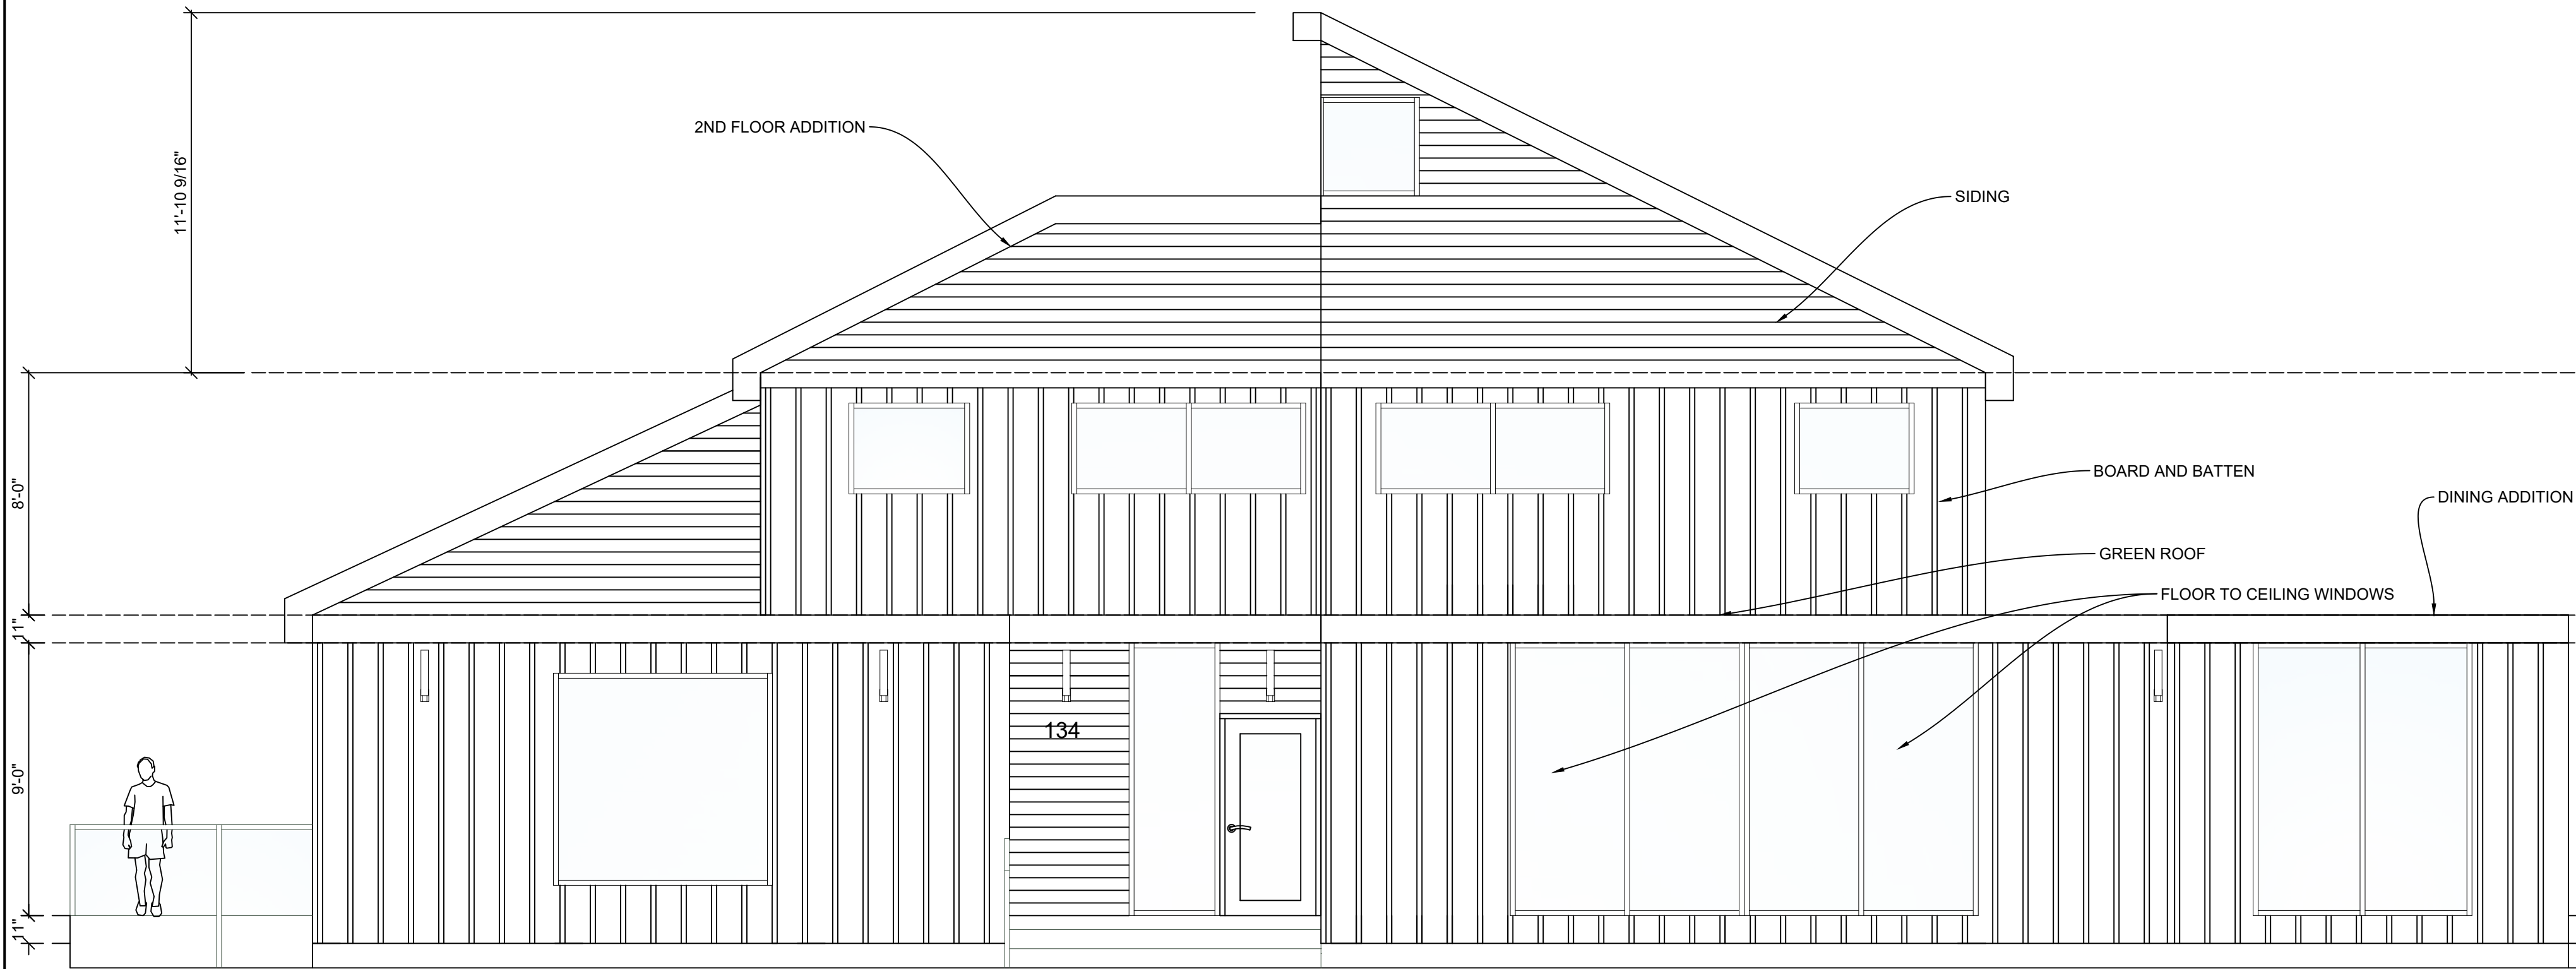

E1 GEORGE AND JANE WILSON RURAL HOME - FRONT ELEVATION
D5 SCALE: 1/4" = 1' - 0"

ADAM MIFSUD