



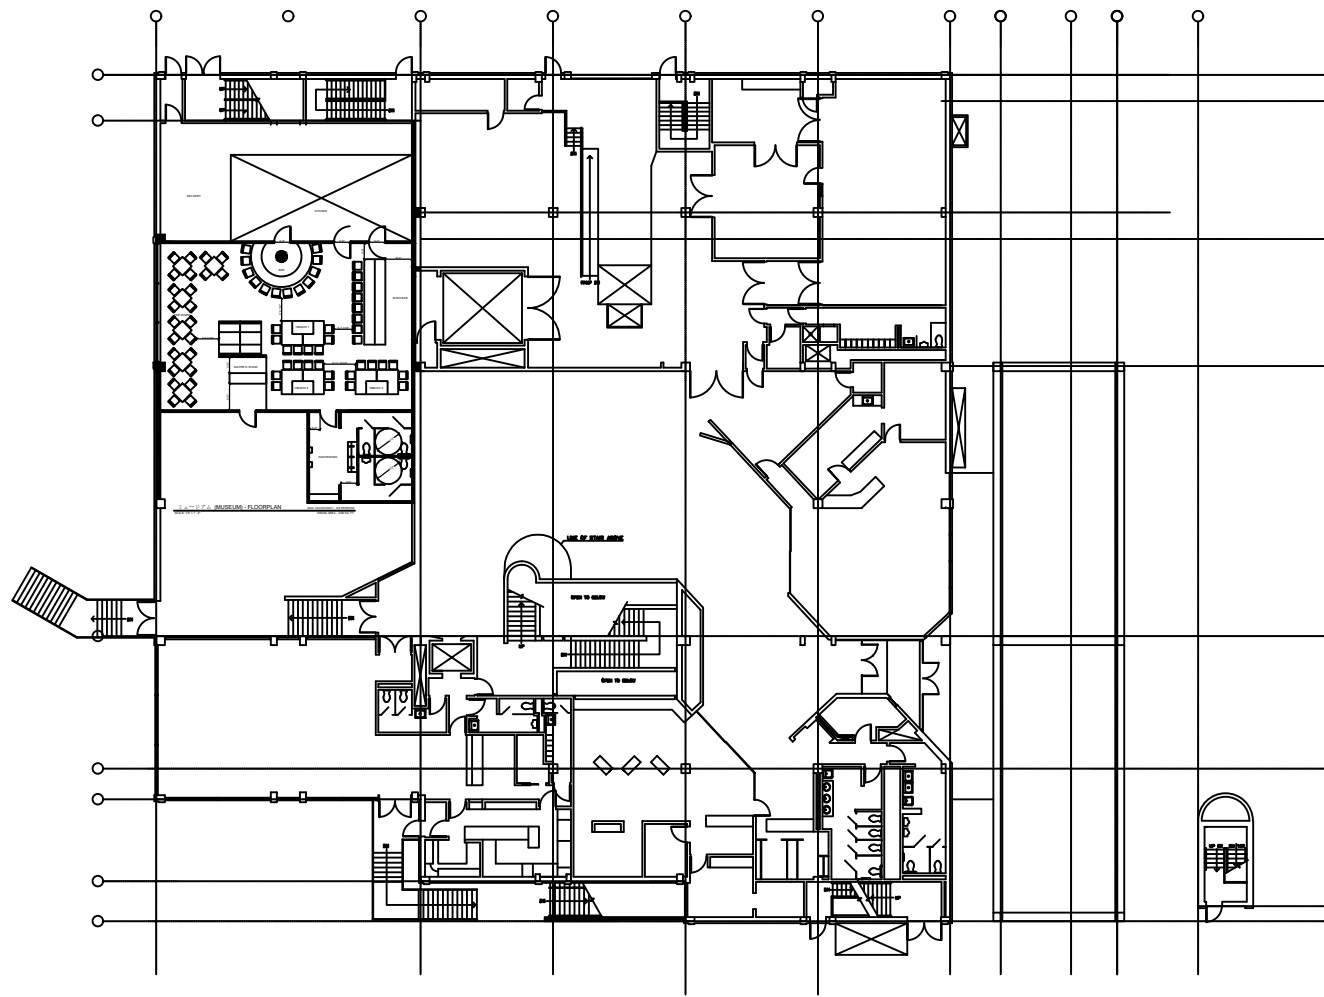

MAIN FLOOR PLAN
NTS

DOTTED LINES
INDICATE COVID-19
3FORM RESIN PARTITIONS

SEATING CHART		
STYLE	# OF SEATS	QTY.
CHAIRS - TABLE	4 X 4	16
BOOTH	4 X 4	16
BARSTOOLS	1 X 12	12
SUSHI BAR - BARSTOOLS	1 X 8	8
HIBACHI CHAIRS	6 X 2	12
TOTAL		64

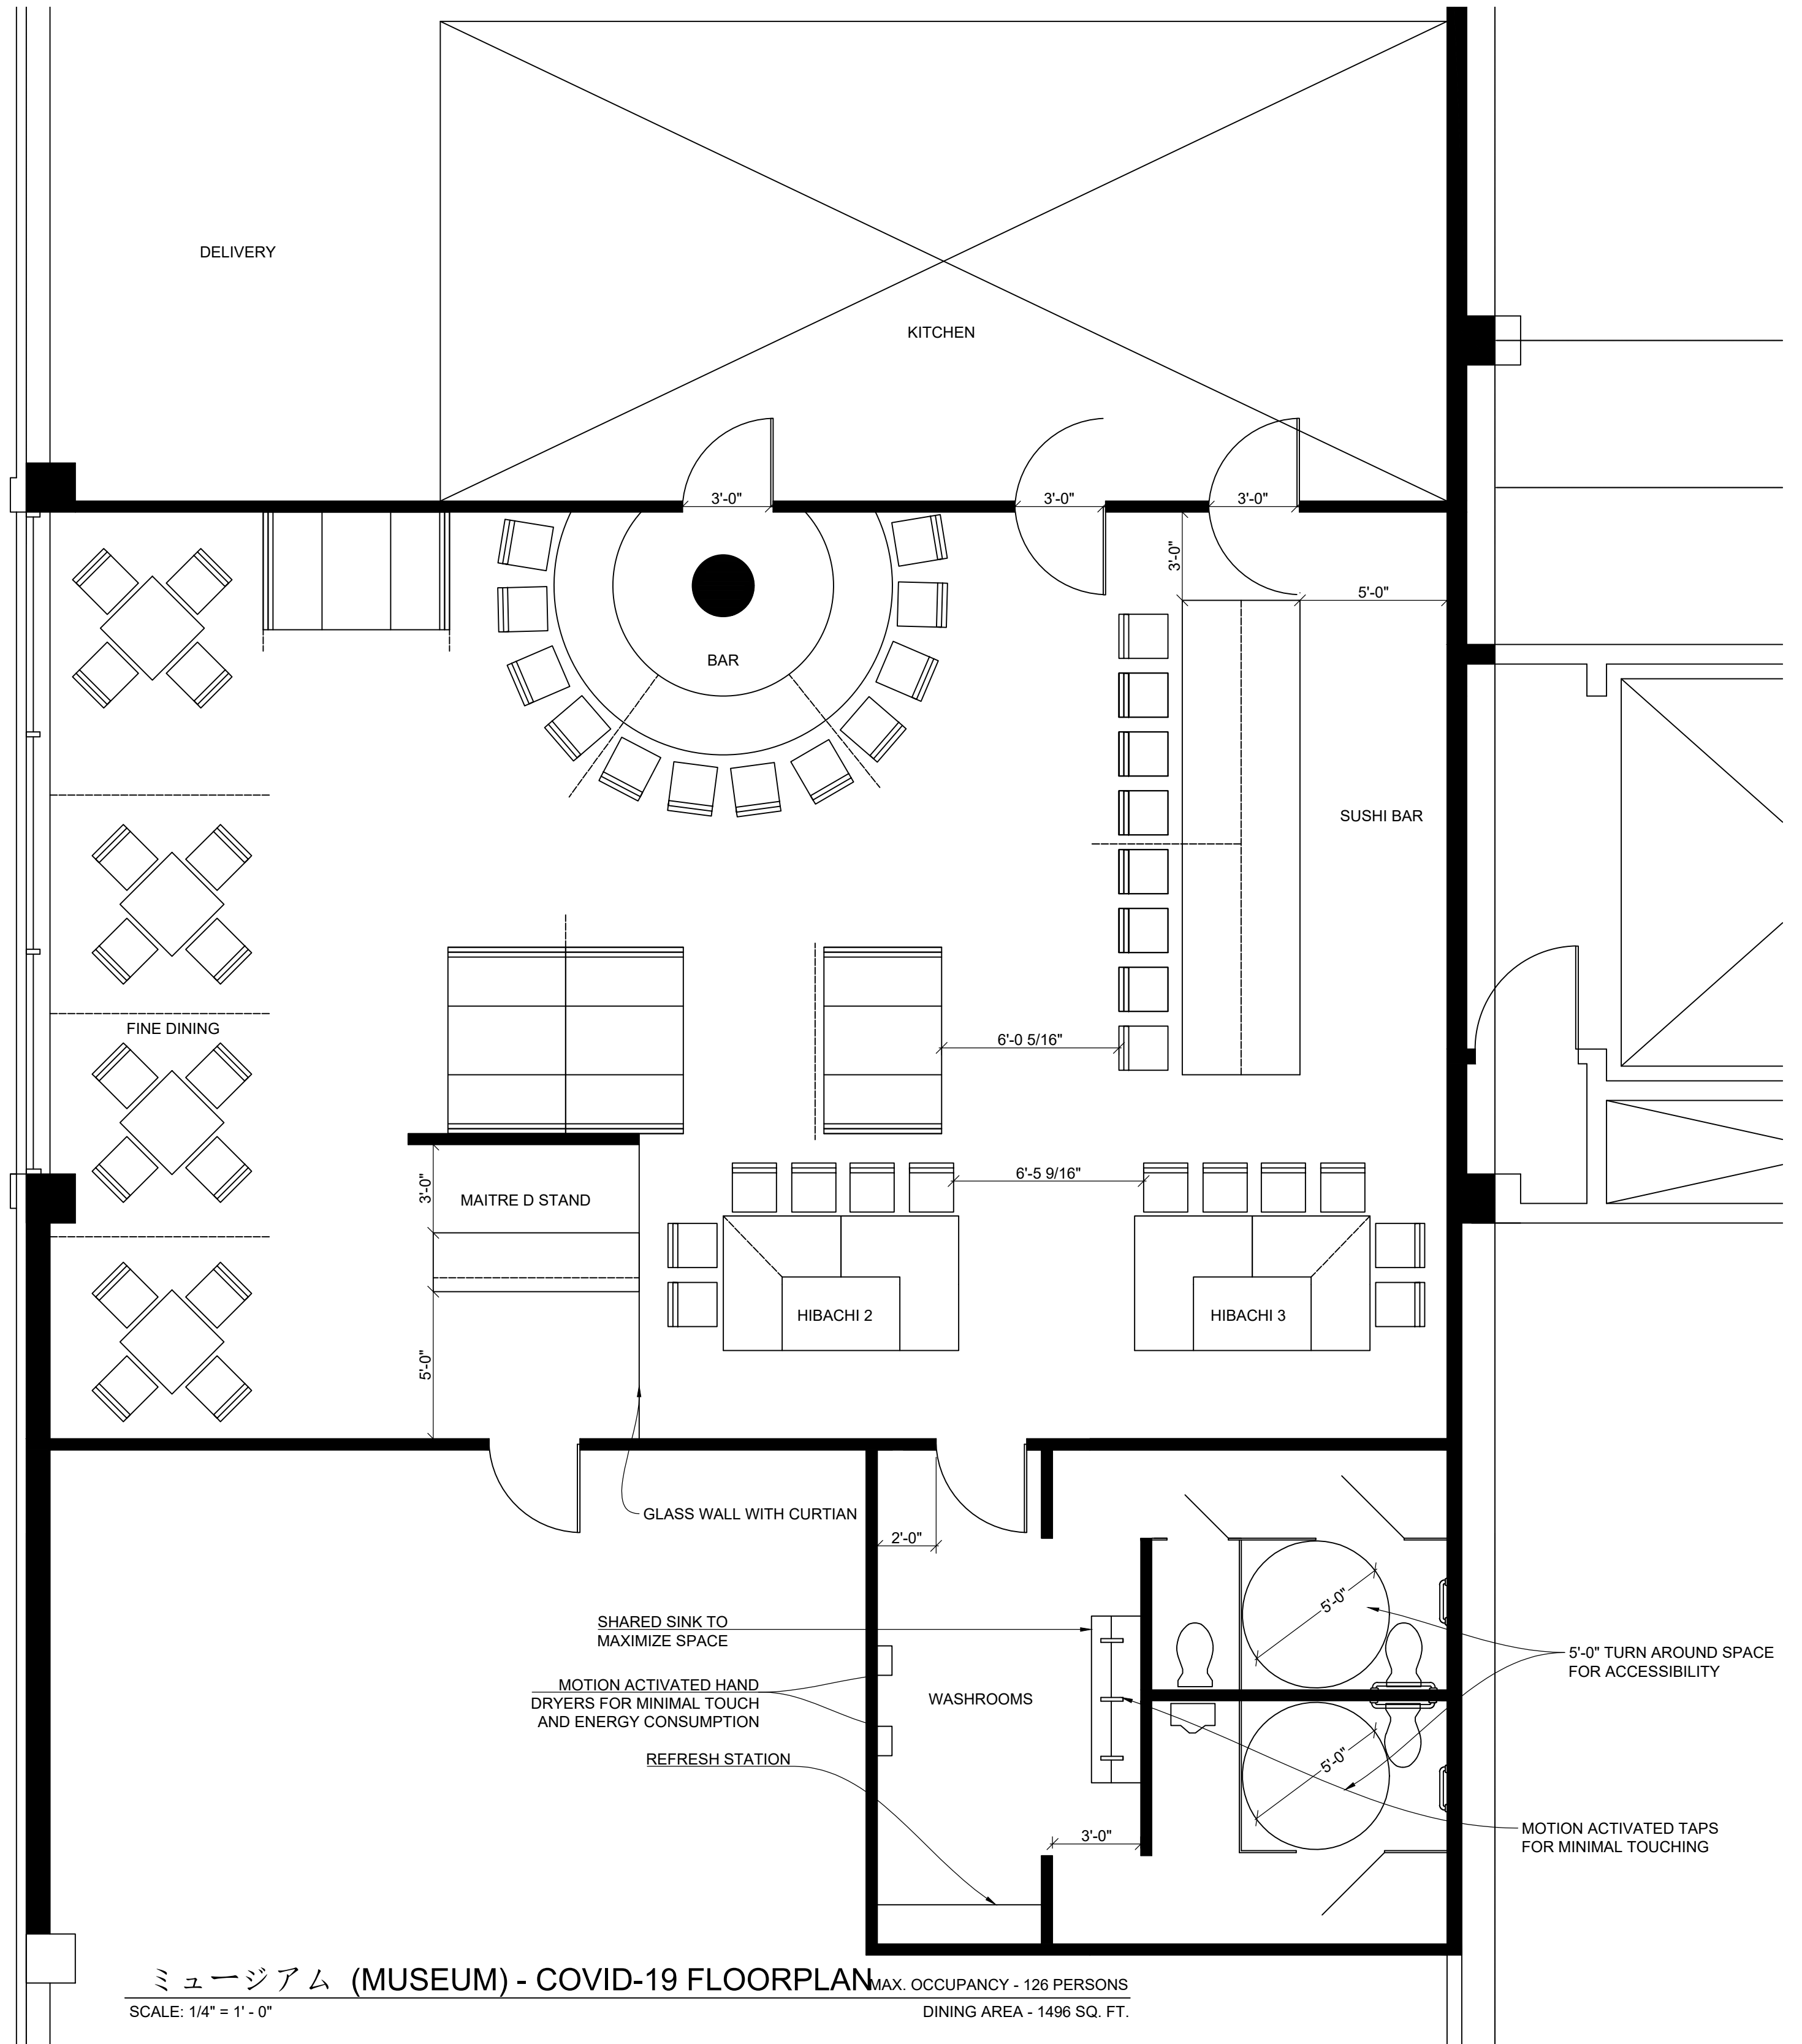

ミュージアム (MUSEUM) - COVID-19 FLOORPLAN
SCALE: 1/4" = 1' - 0"

MAX. OCCUPANCY - 126 PERSONS
DINING AREA - 1496 SQ. FT.