


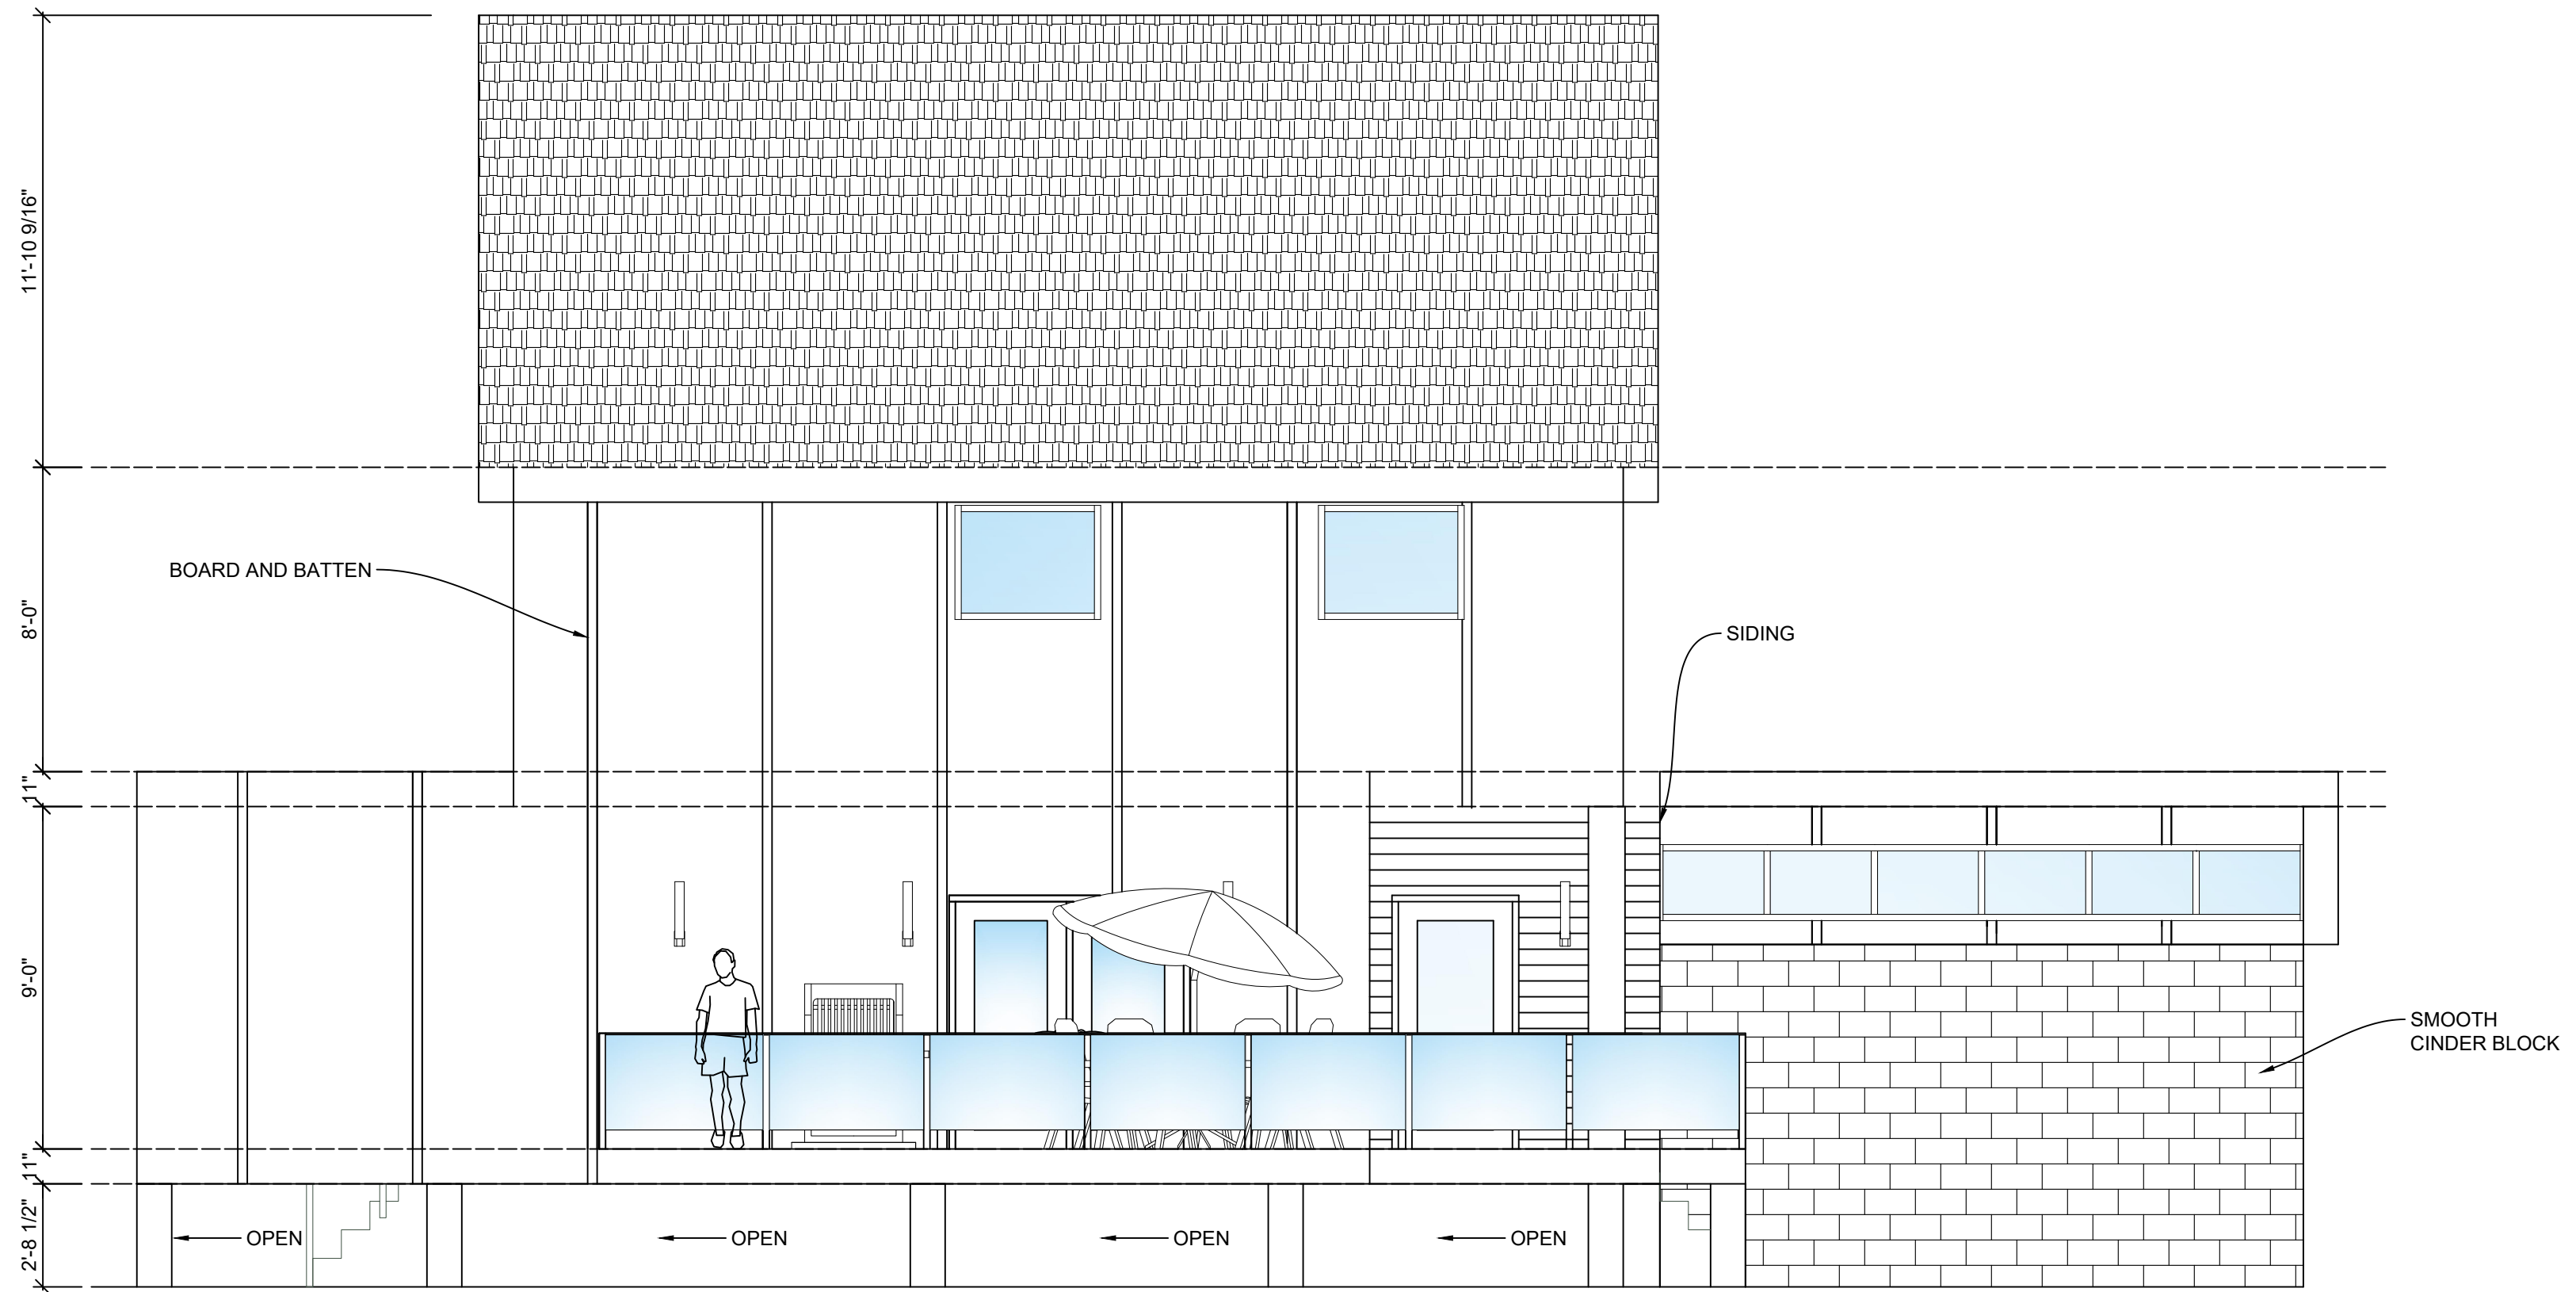

E4
D6

GEORGE AND JANE WILSON RURAL HOME - WEST ELEVATION

SCALE: 1/4" = 1' - 0"

ADAM MIFSUD