

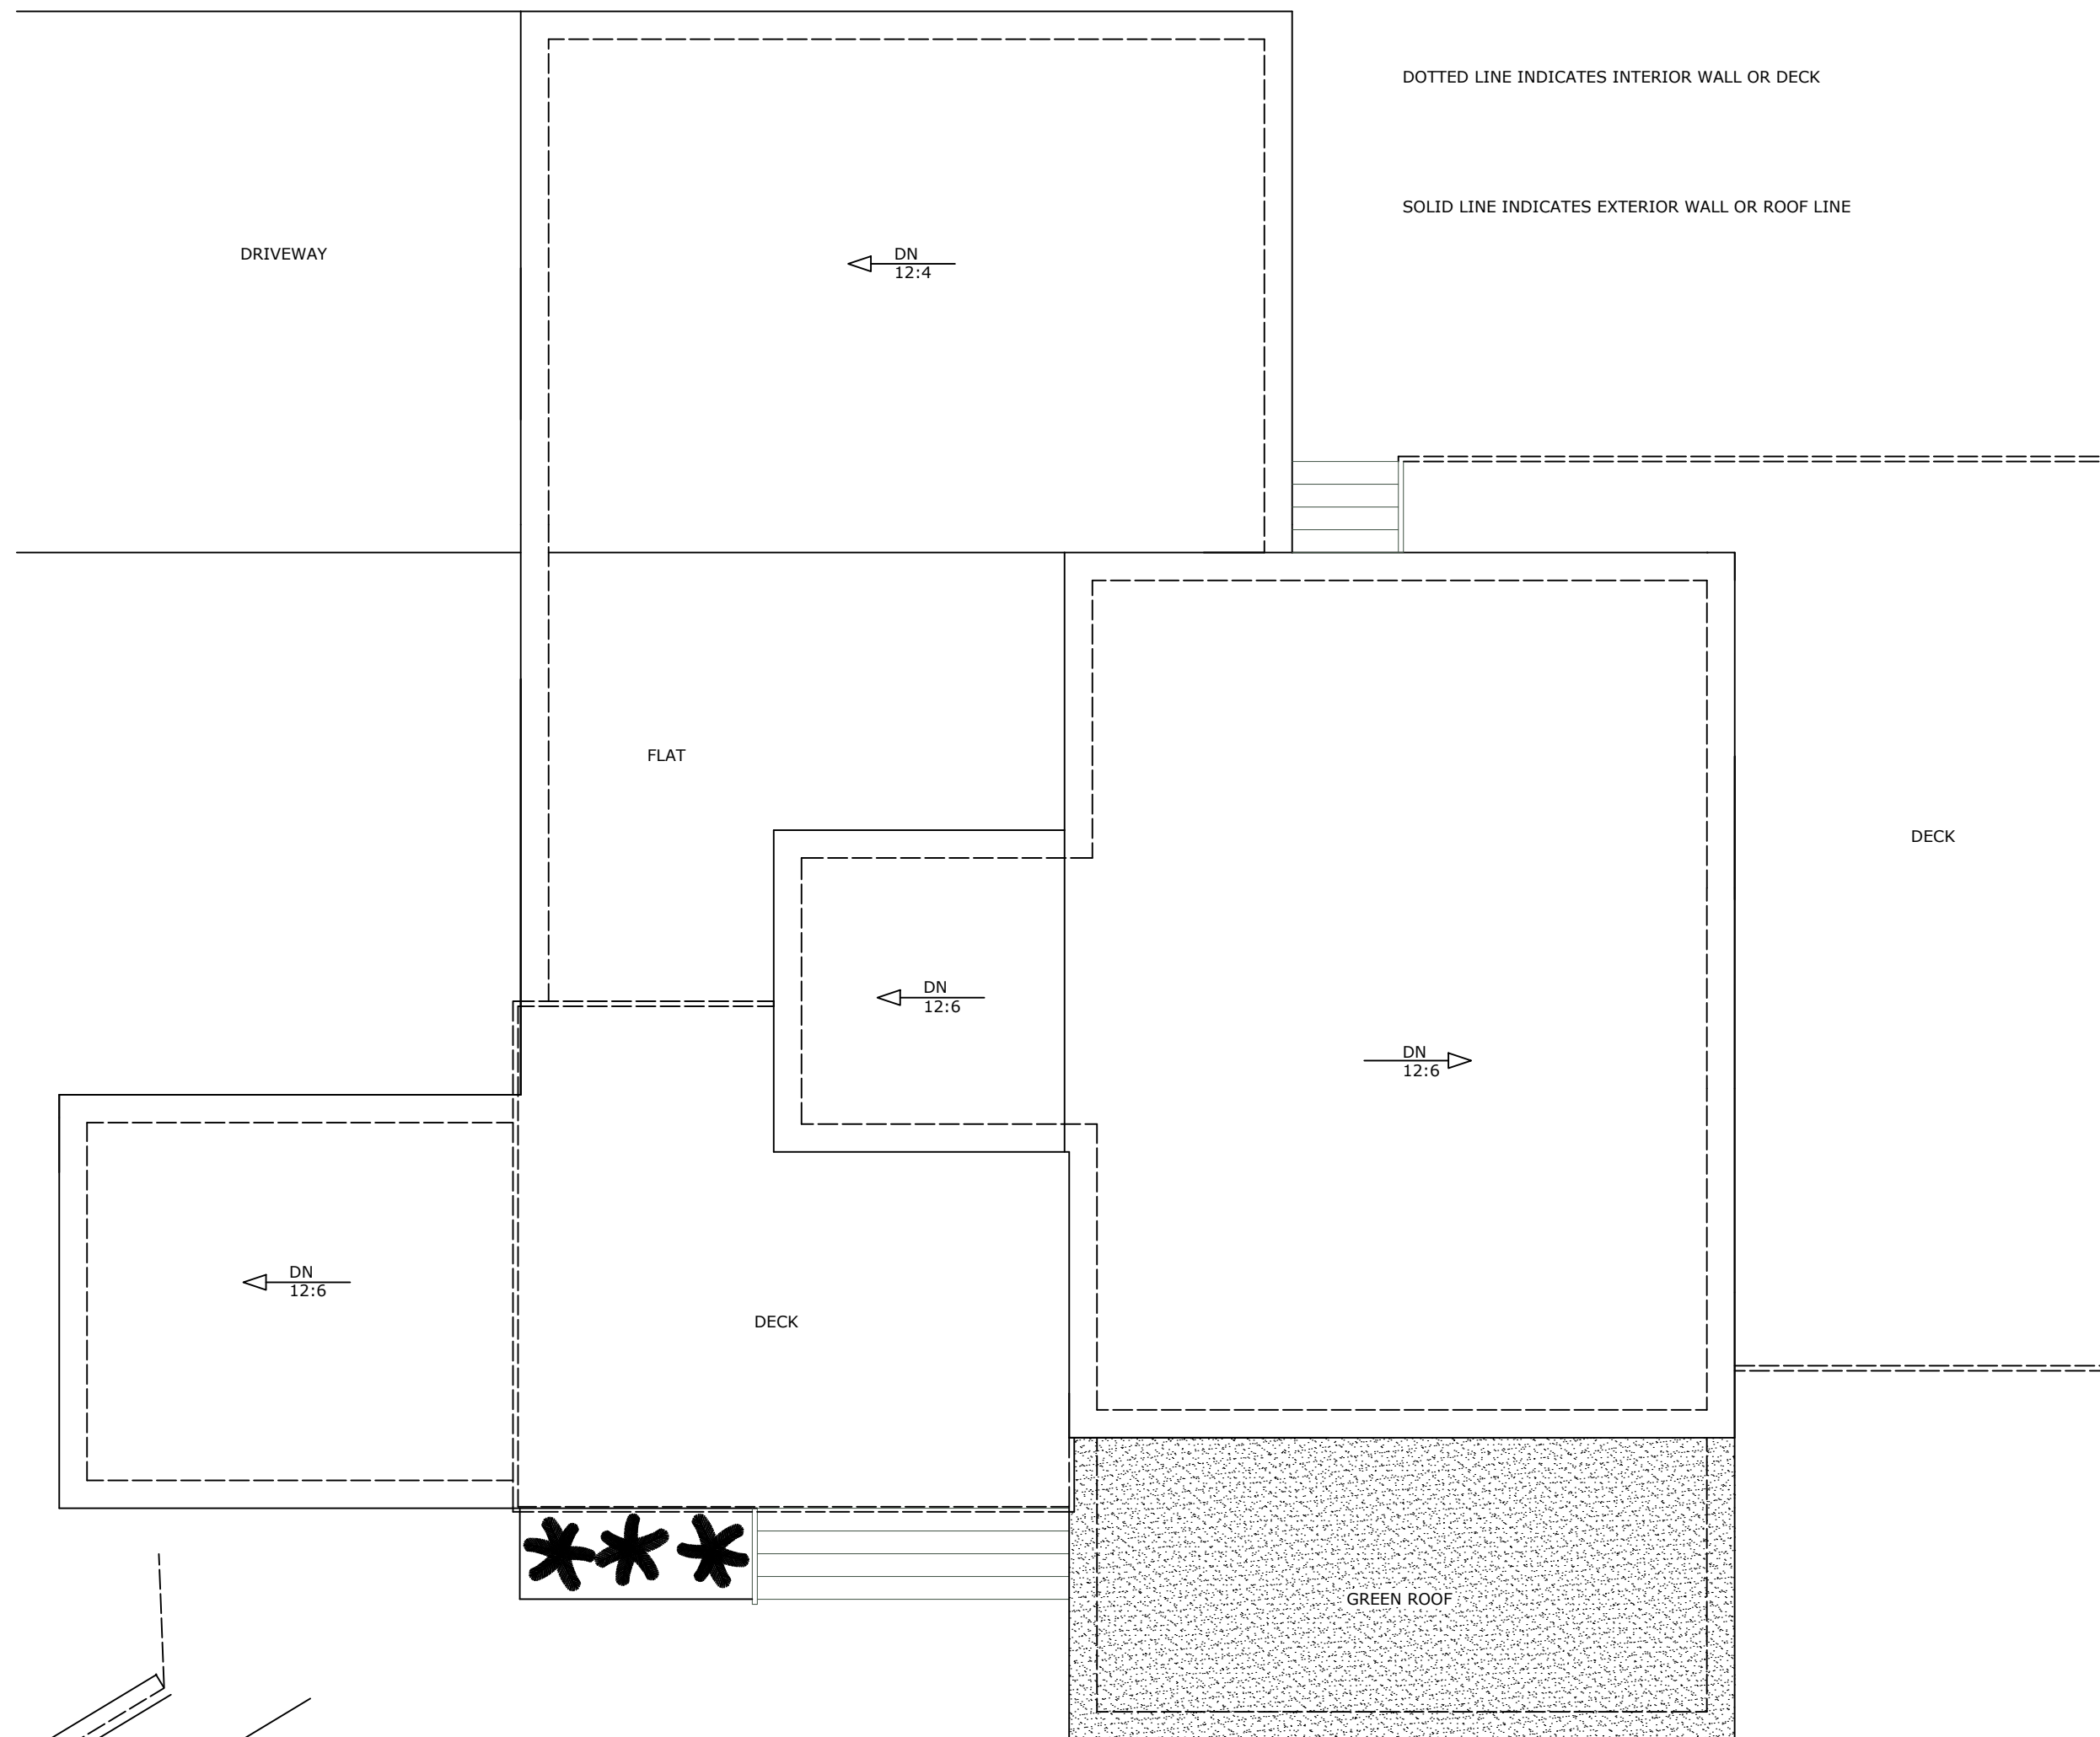
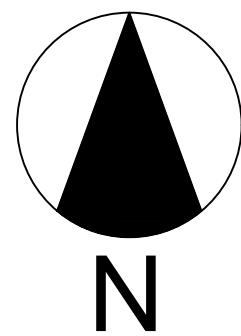


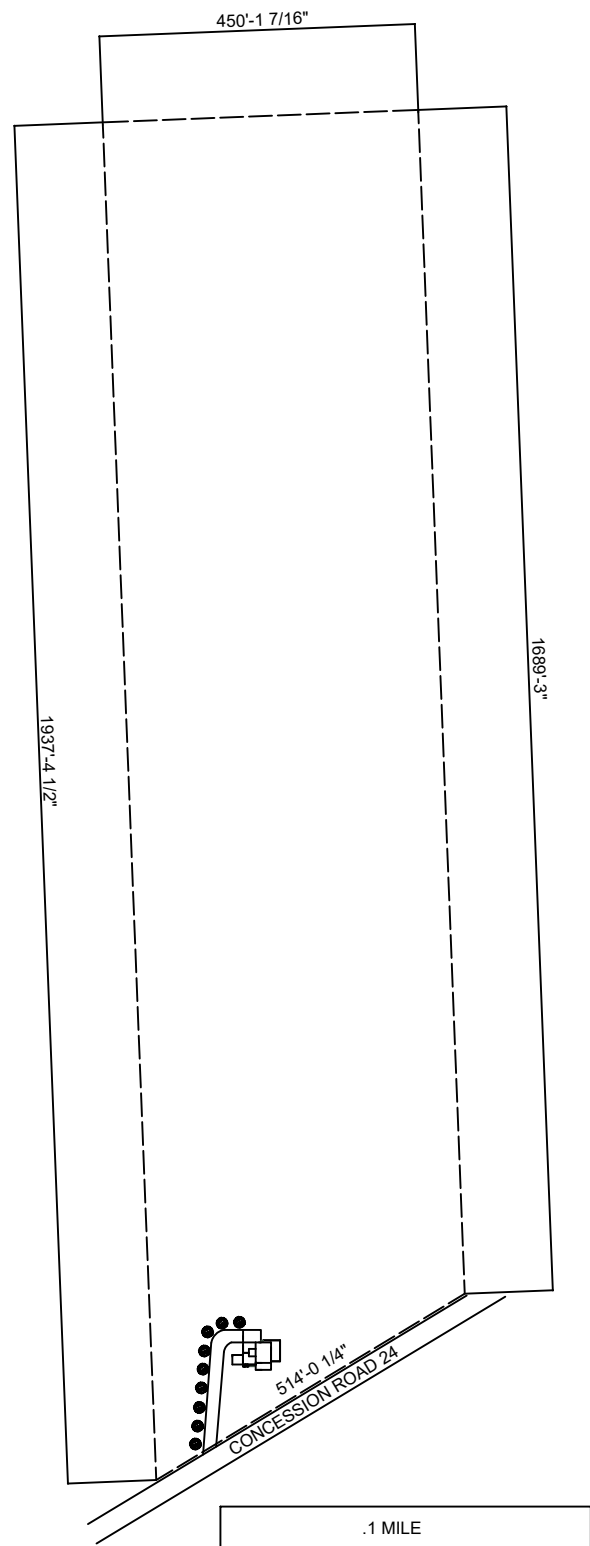

GEORGE AND JANE WILSON RURAL HOME PLAN - SITE PLAN

SCALE: 1/64" = 1' - 0"

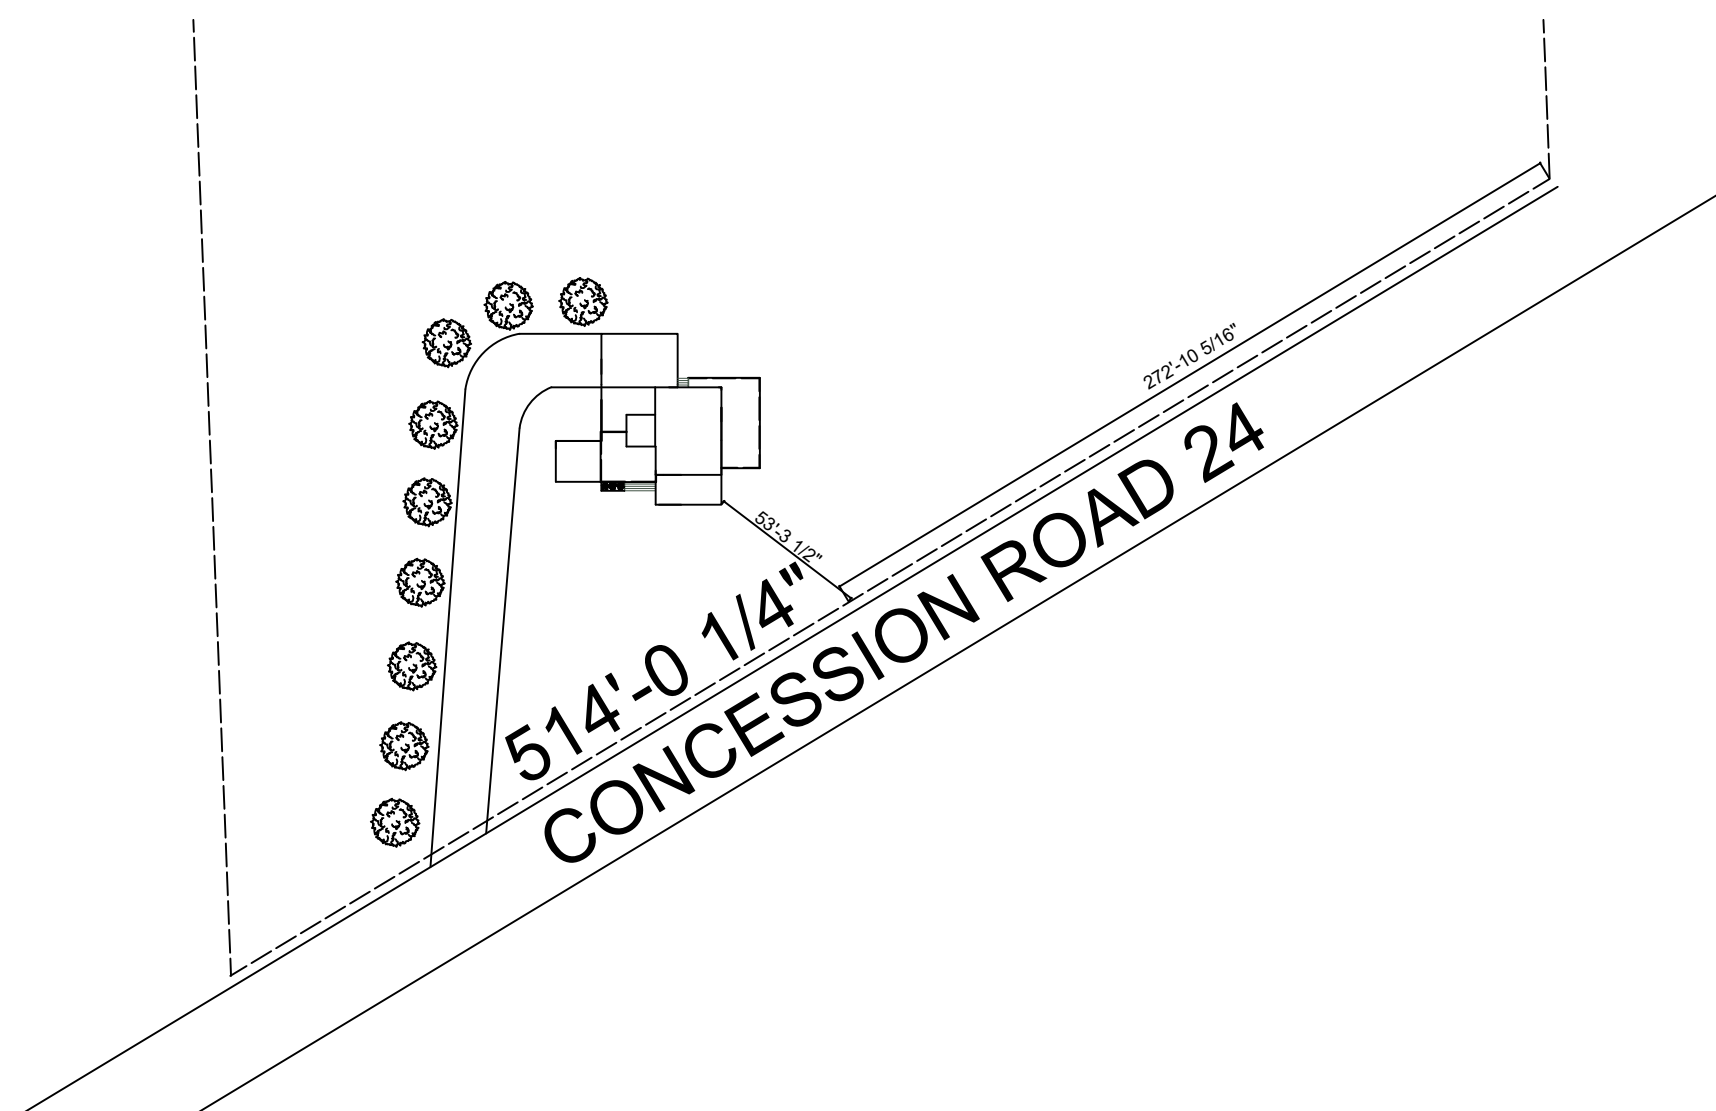

GEORGE AND JANE WILSON RURAL HOME PLAN - SITE PLAN

SCALE: 1/64" = 1' - 0"