


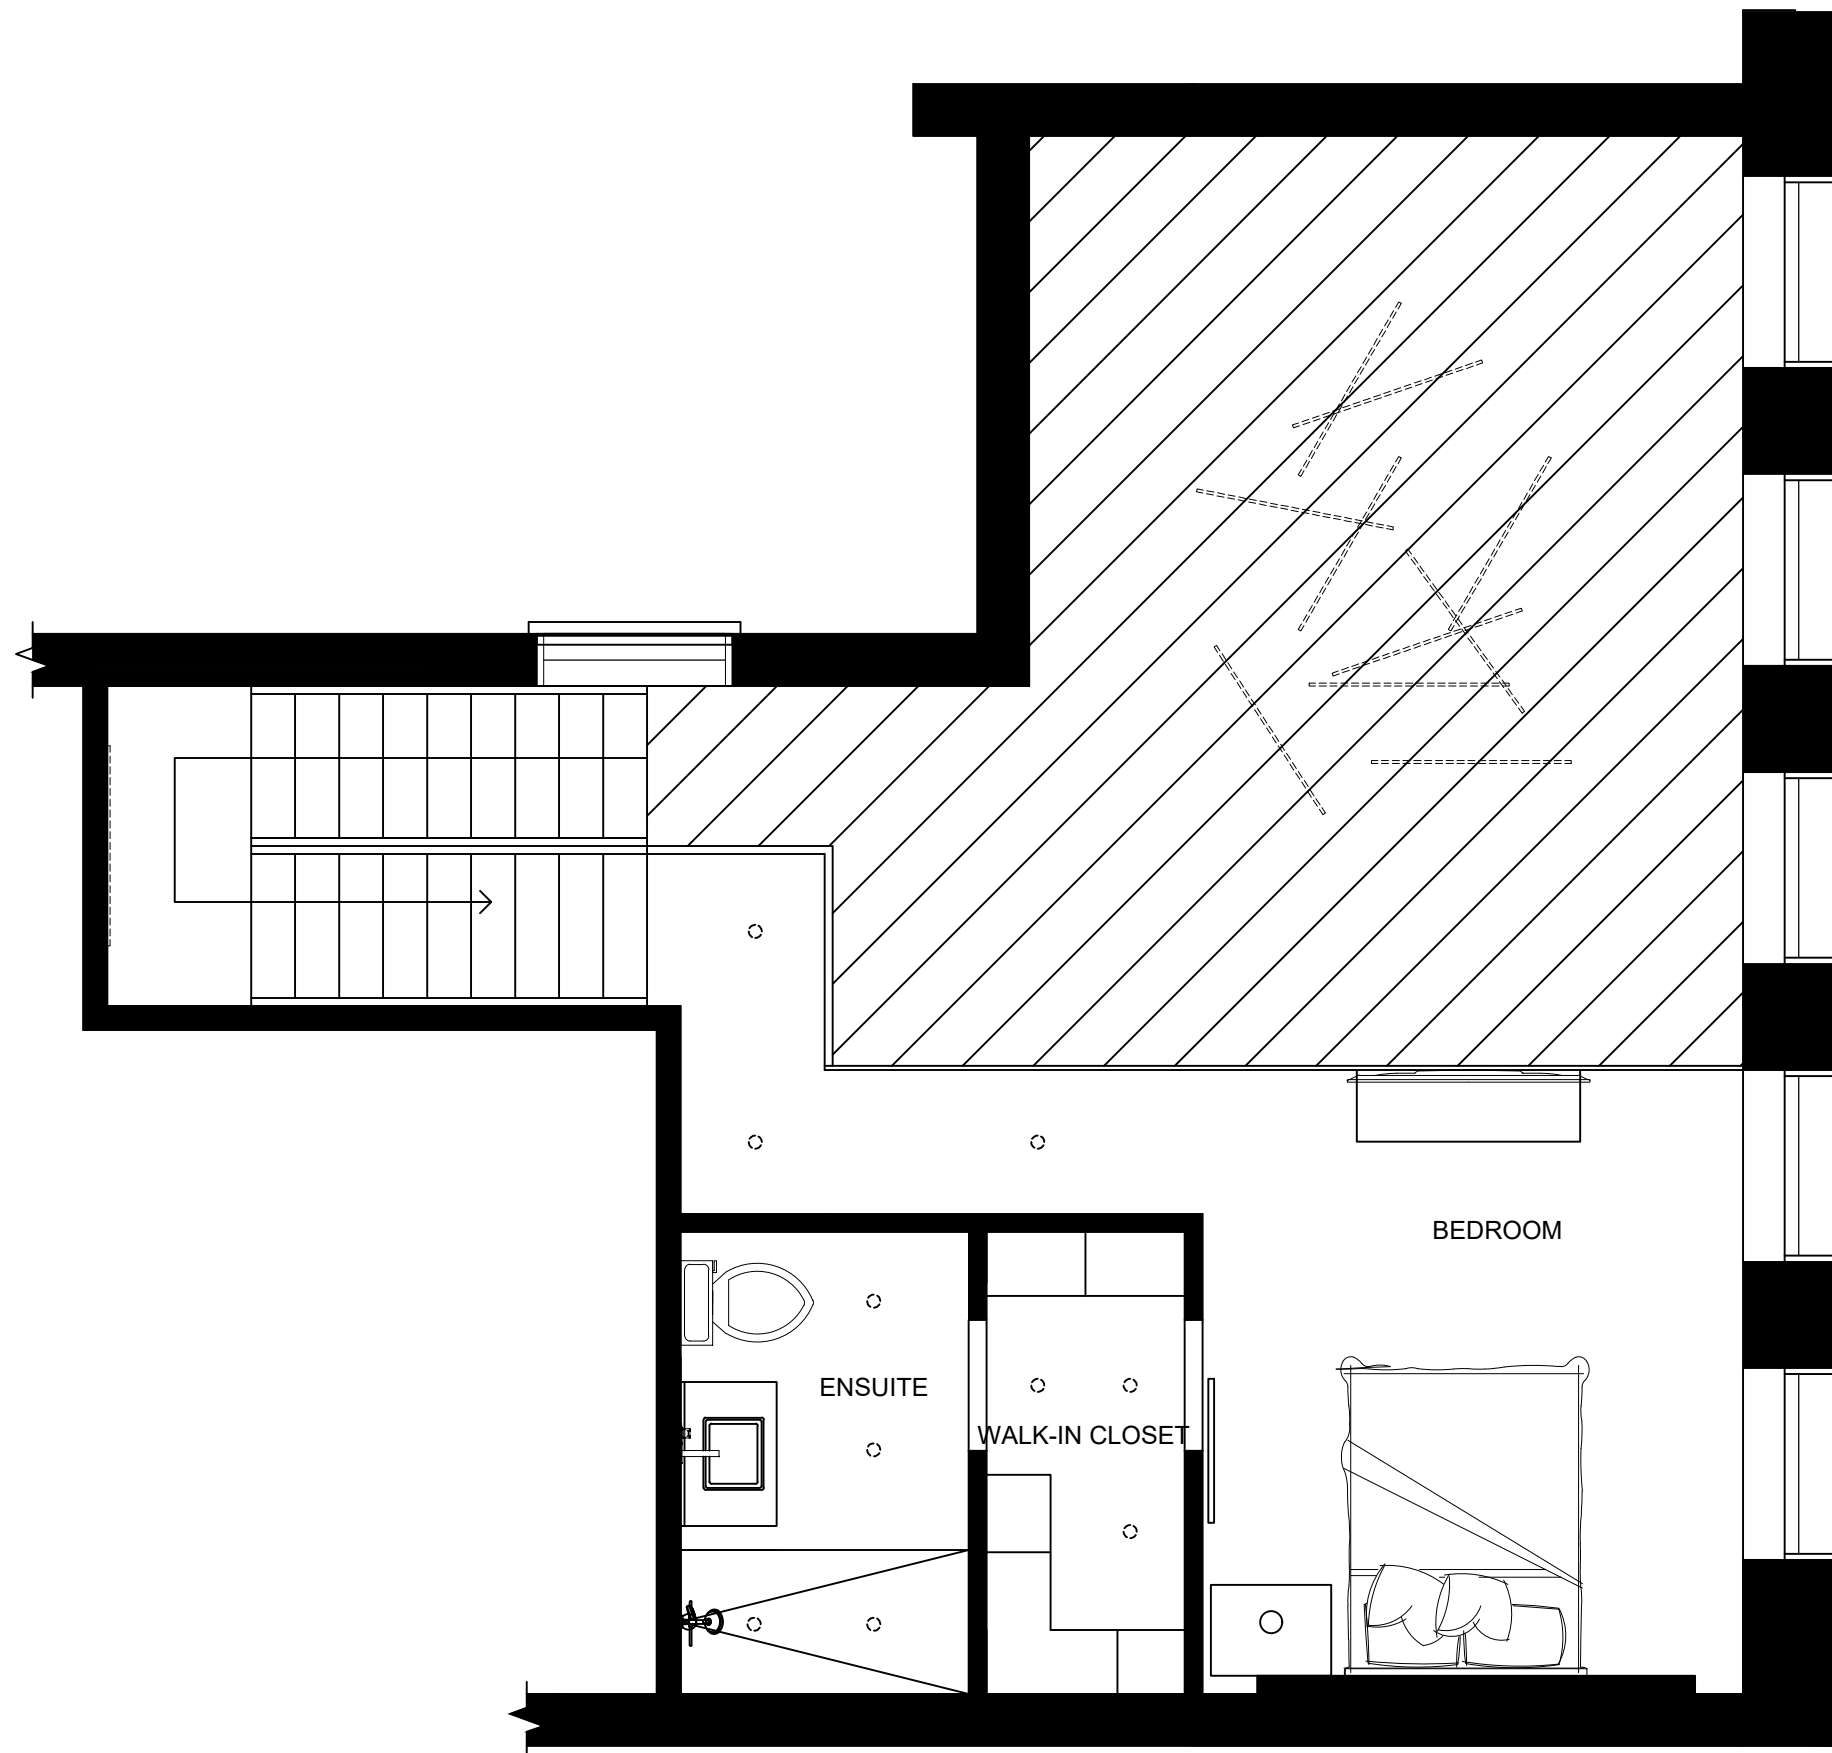

# STUDIO LOFT FLOOR PLAN - MEZZANINE FLOOR

SCALE: 1/4" = 1' - 0"

300 SQ. FT.