

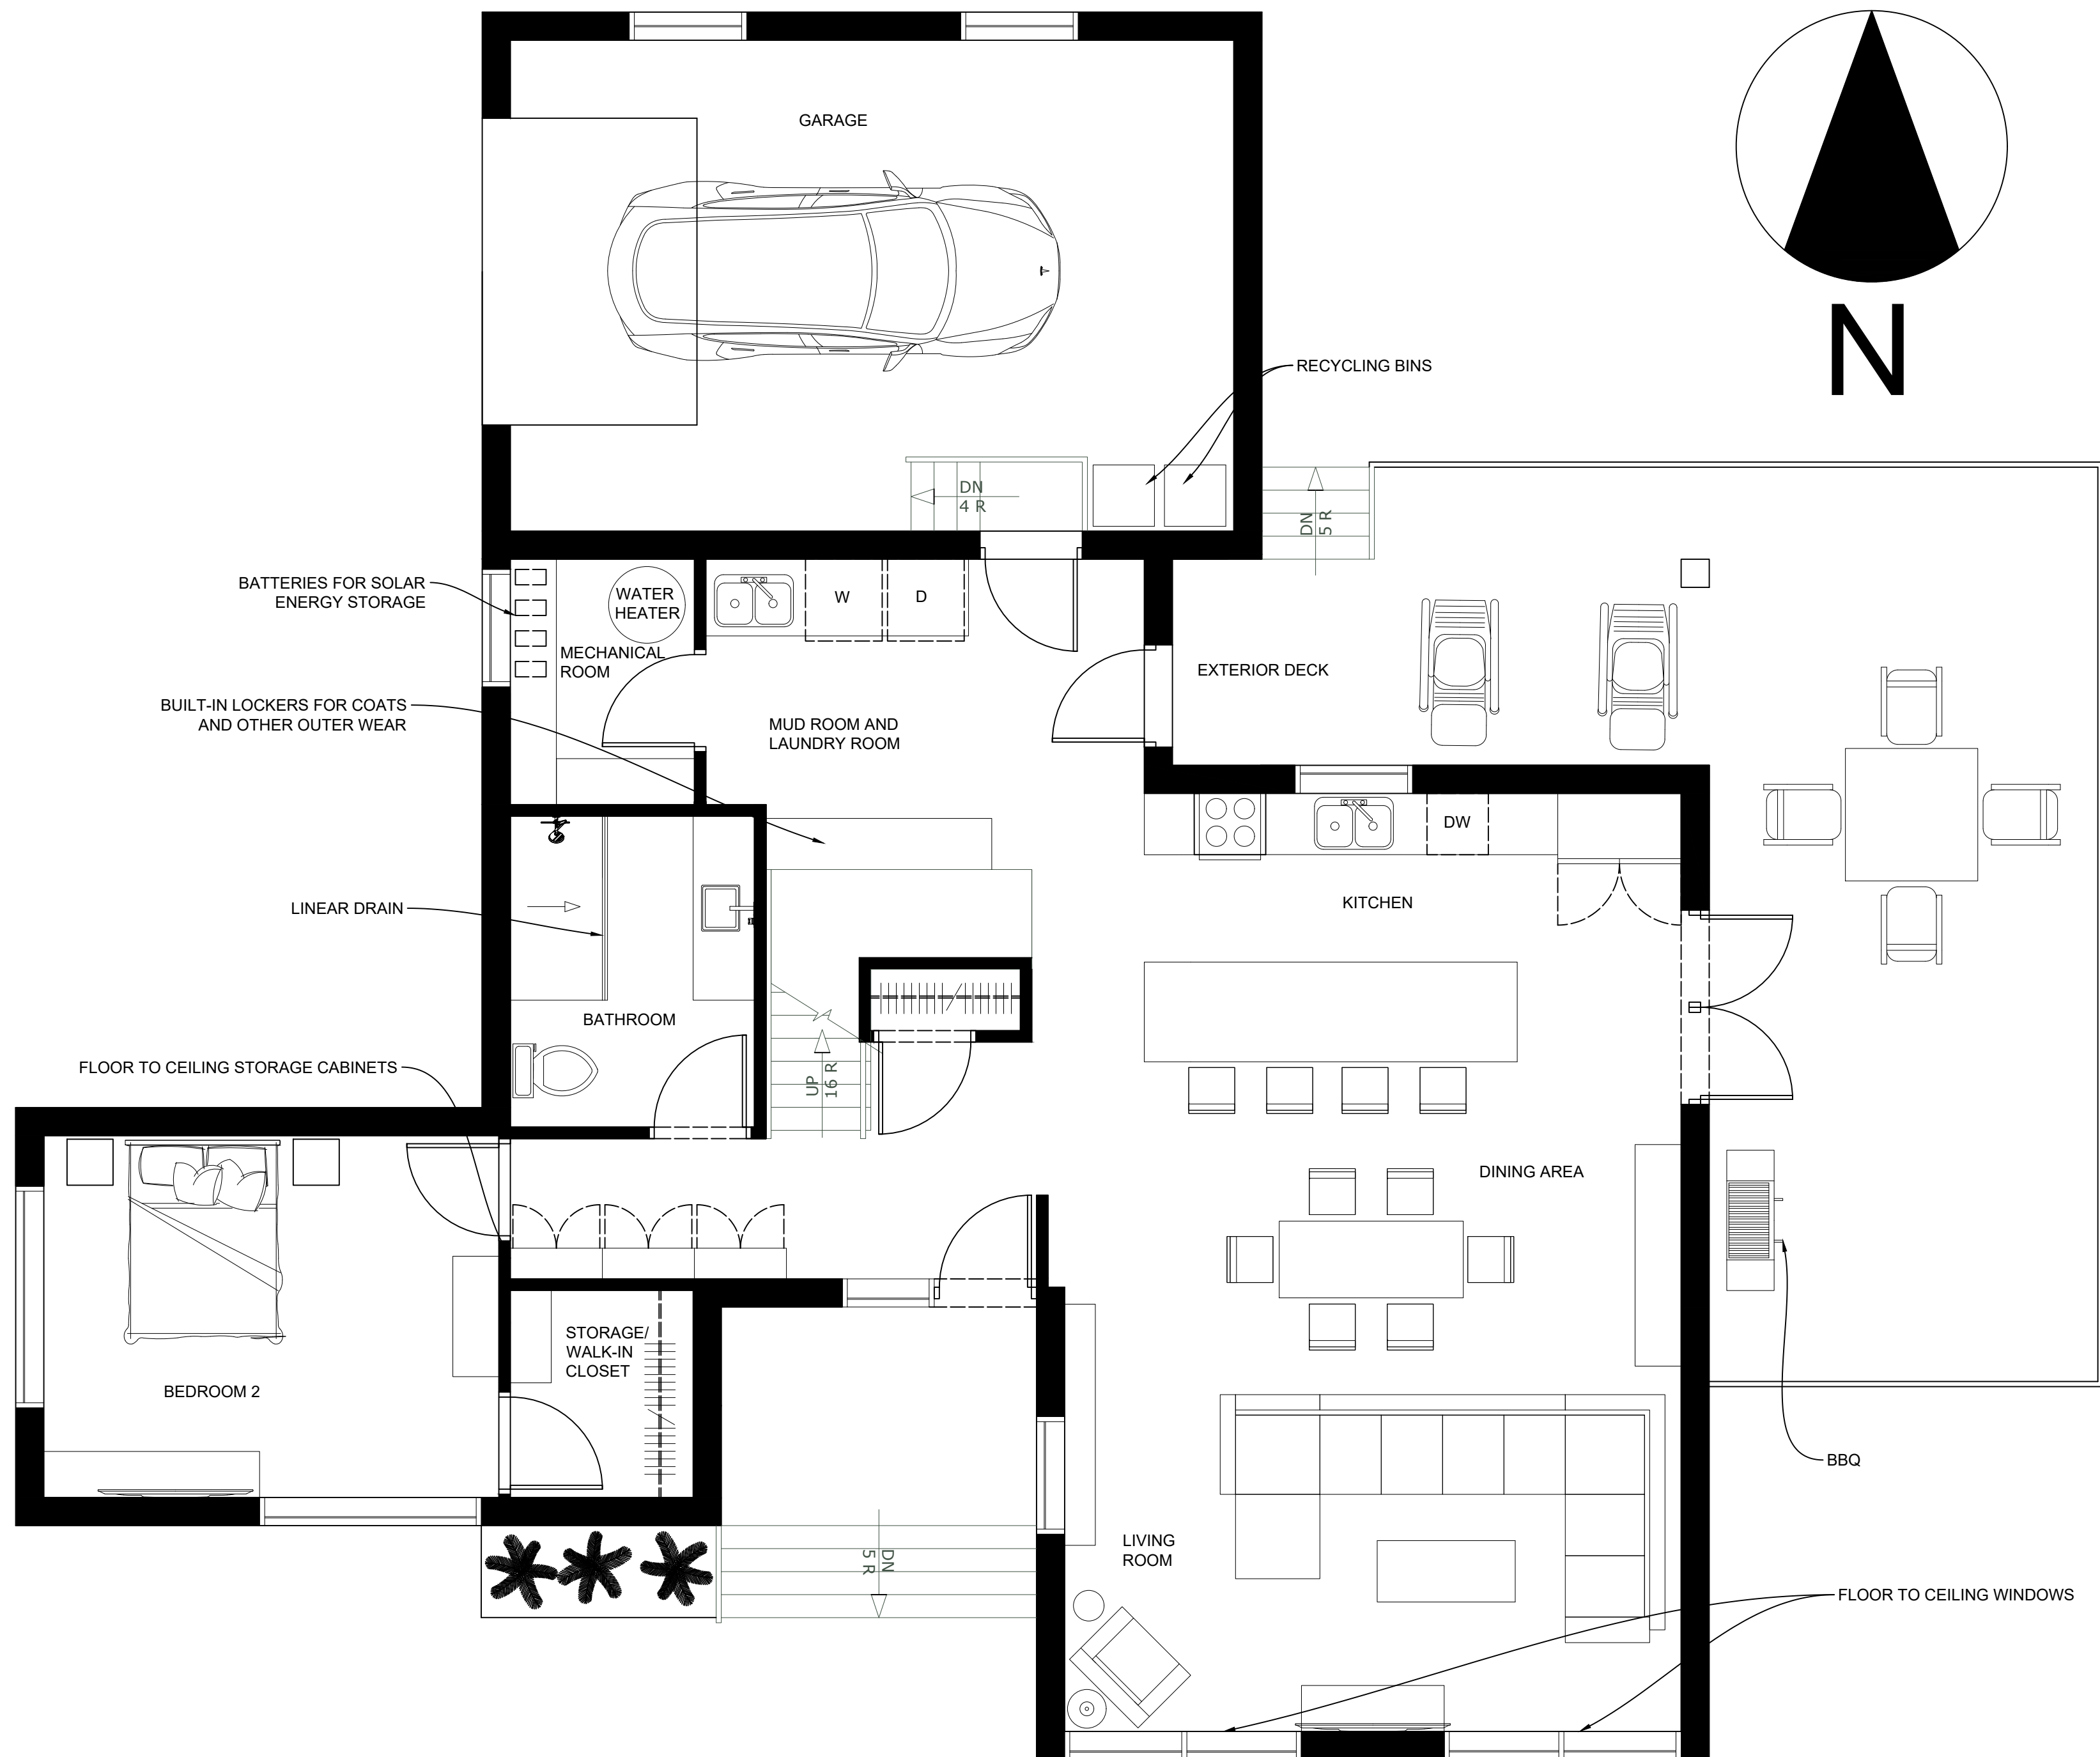


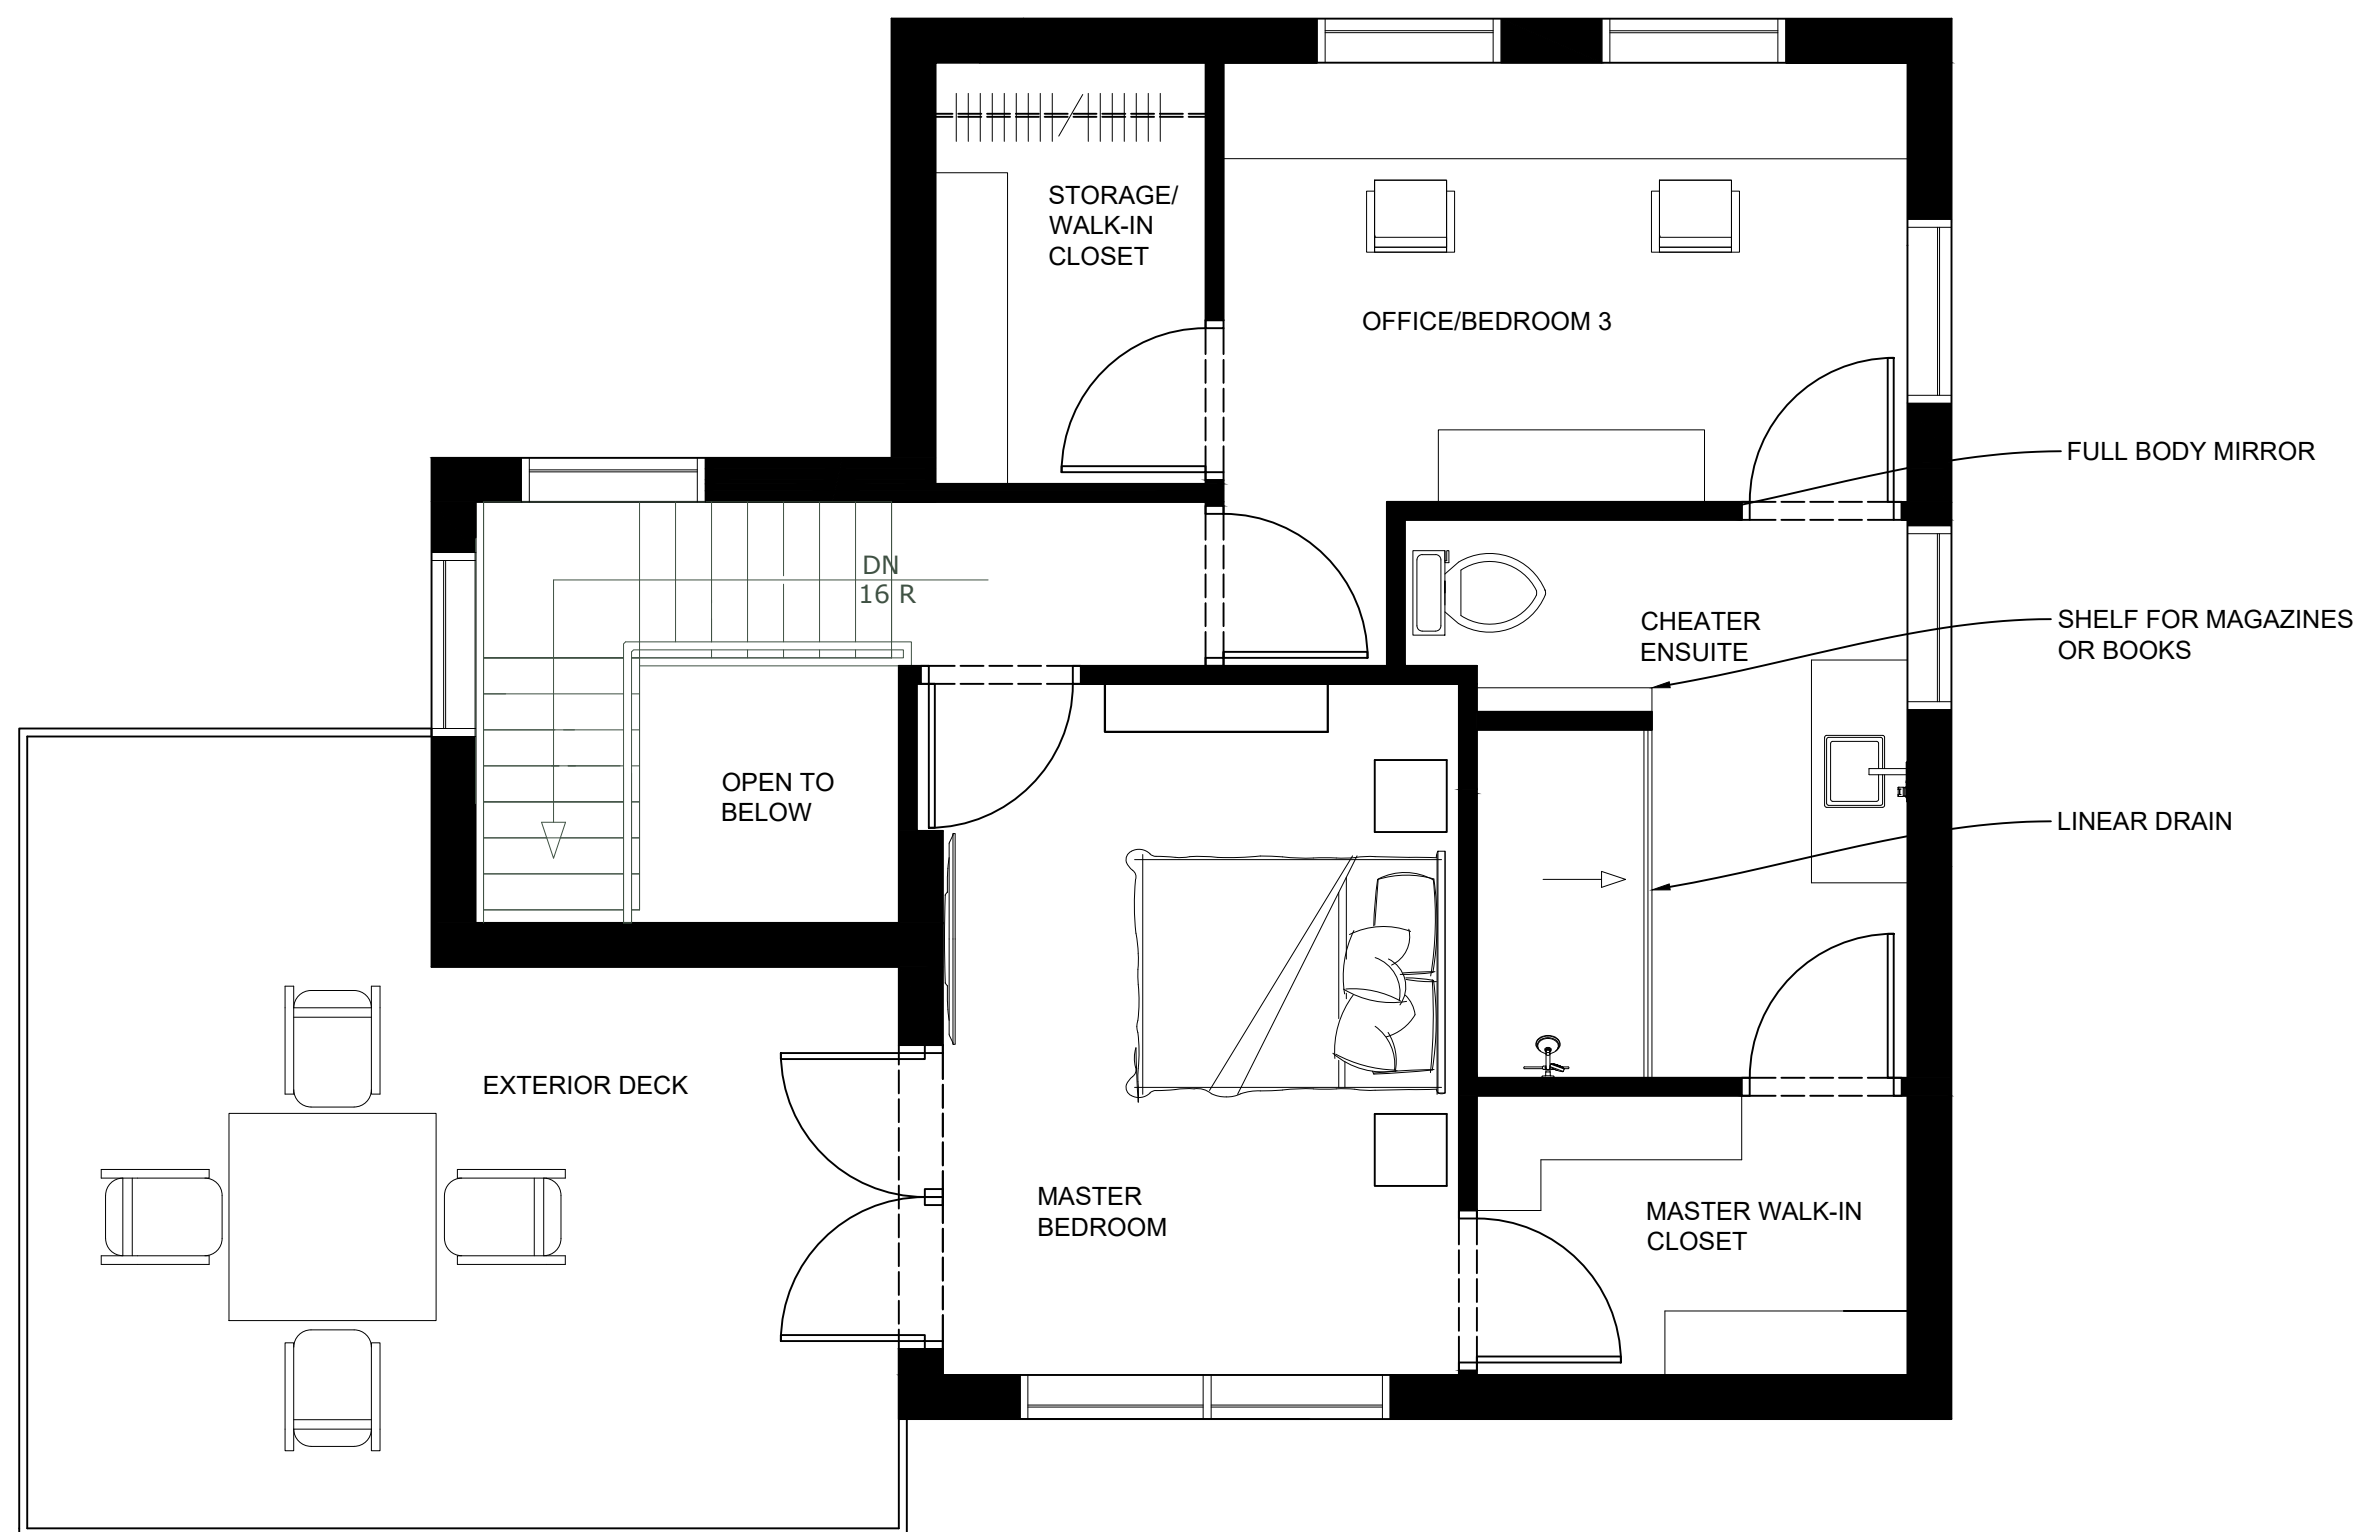

GEORGE AND JANE WILSON RURAL HOME FIRST FLOOR PLAN
SCALE: 1/4" = 1' - 0"

ADAM MIFSUD
TOTAL - 2,194 SQ. FT. 1ST FLOOR - 1,450 SQ. FT.

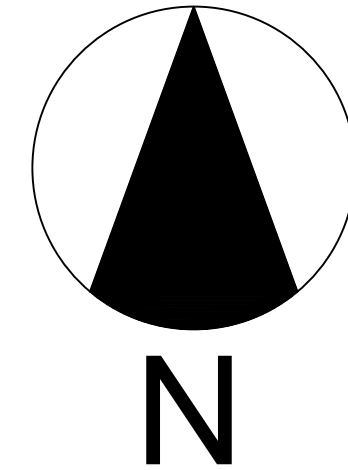


GEORGE AND JANE WILSON RURAL HOME

SECOND FLOOR PLAN

ADAM MIFSUD


SCALE: 1/4" = 1' - 0"

TOTAL - 2,194 SQ. FT. 2ND FLOOR - 744 SQ. FT.

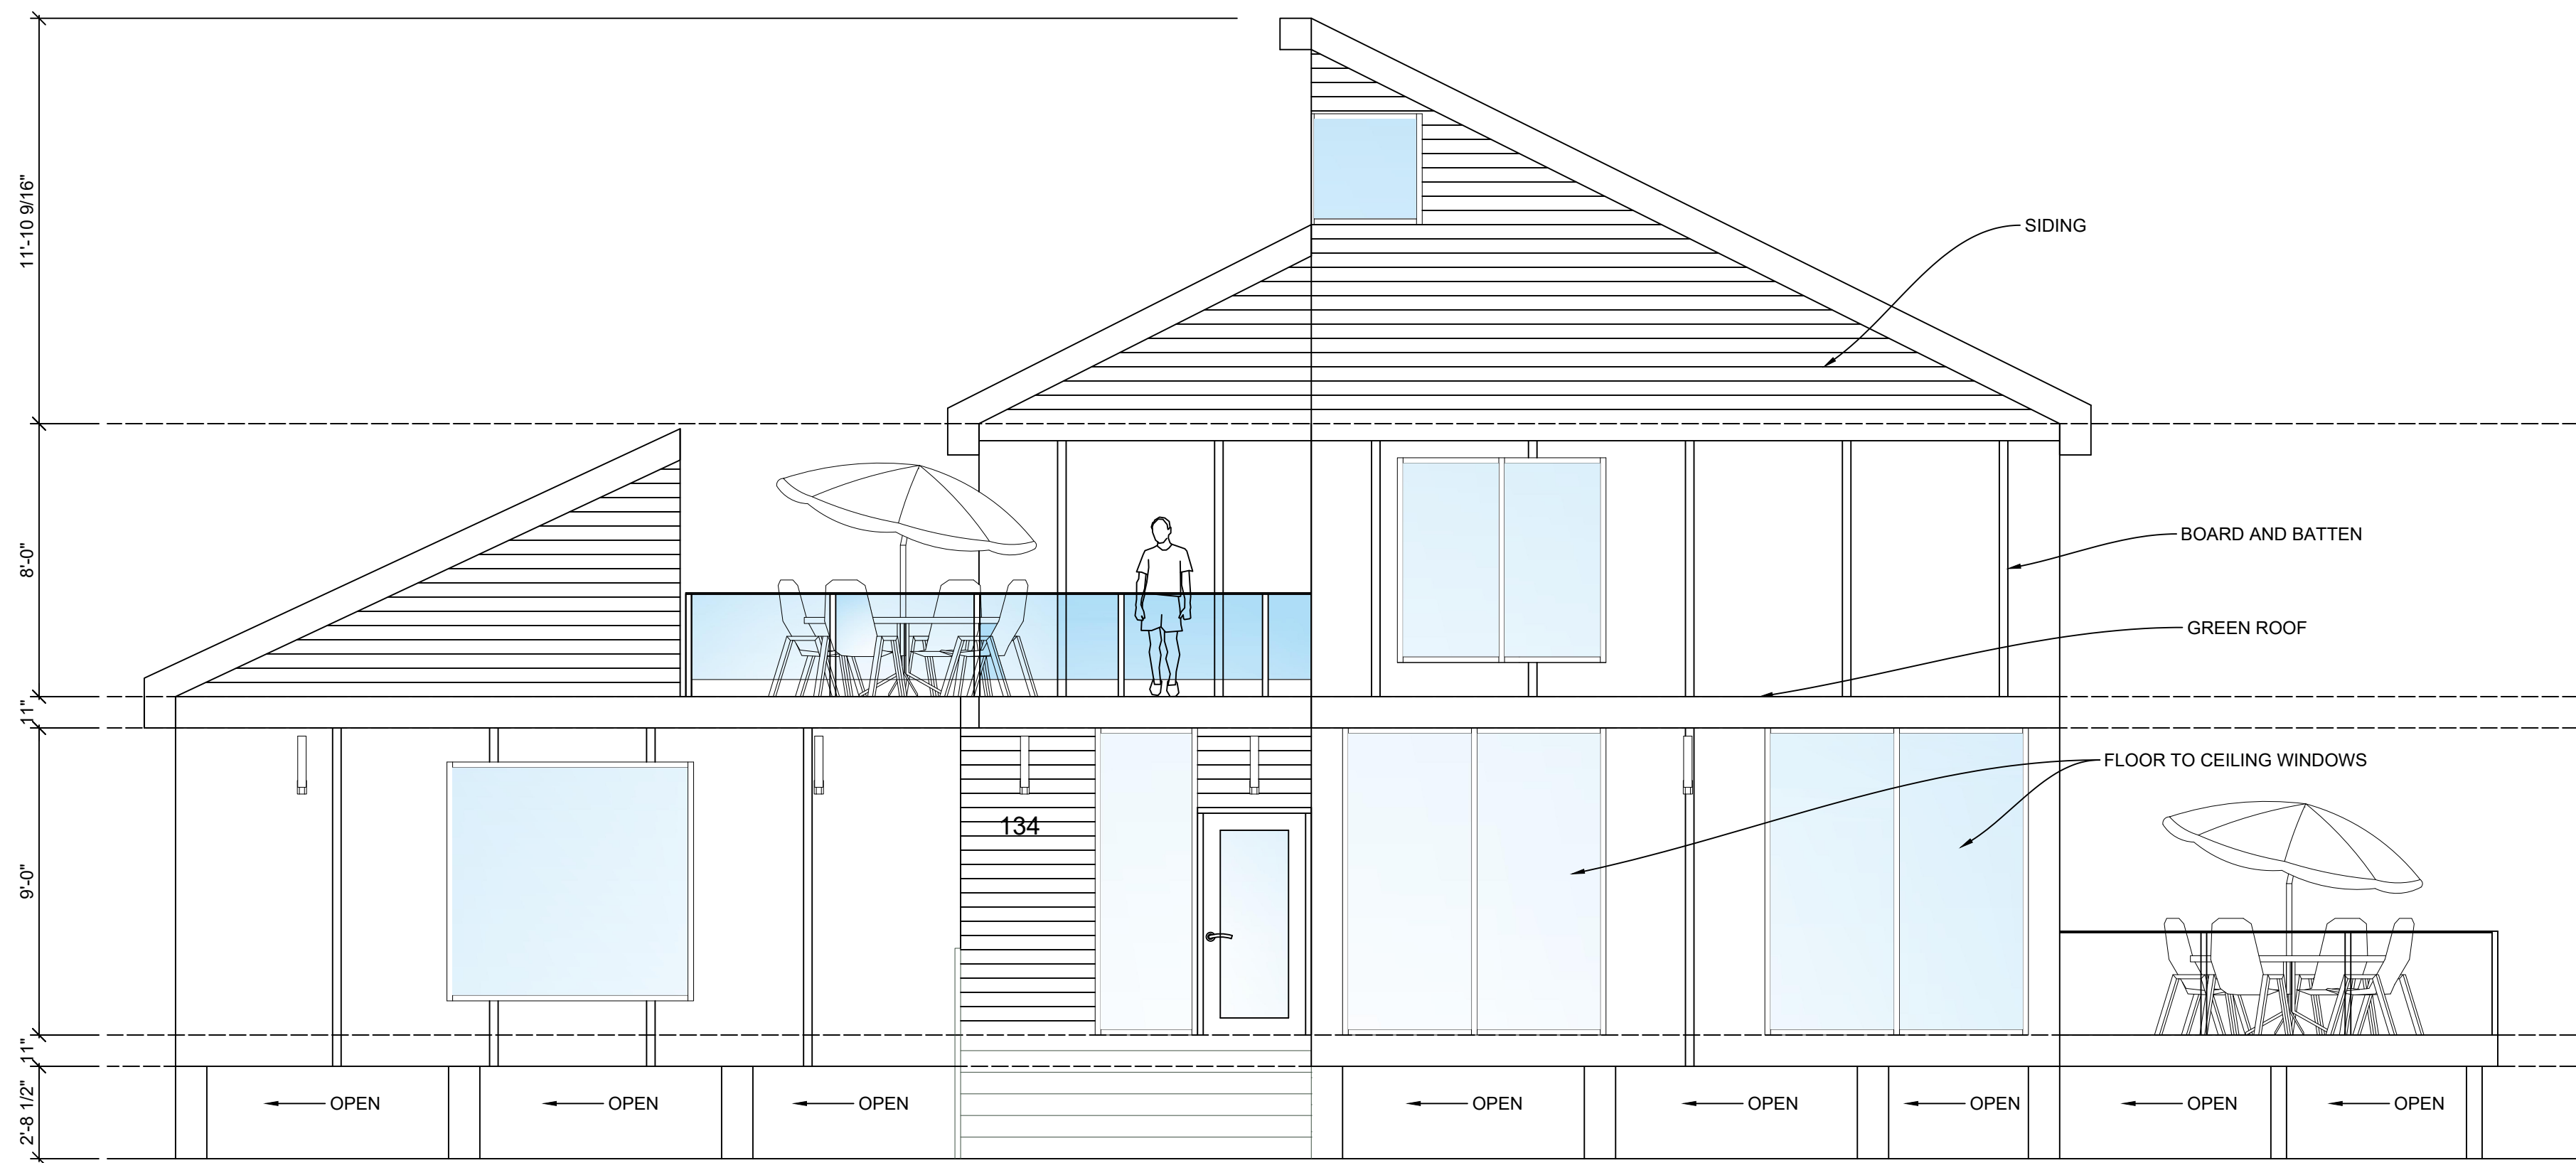

E1
D3 **GEORGE AND JANE WILSON RURAL HOME - NORTH ELEVATION**
SCALE: 1/4" = 1' - 0"

ADAM MIFSUD

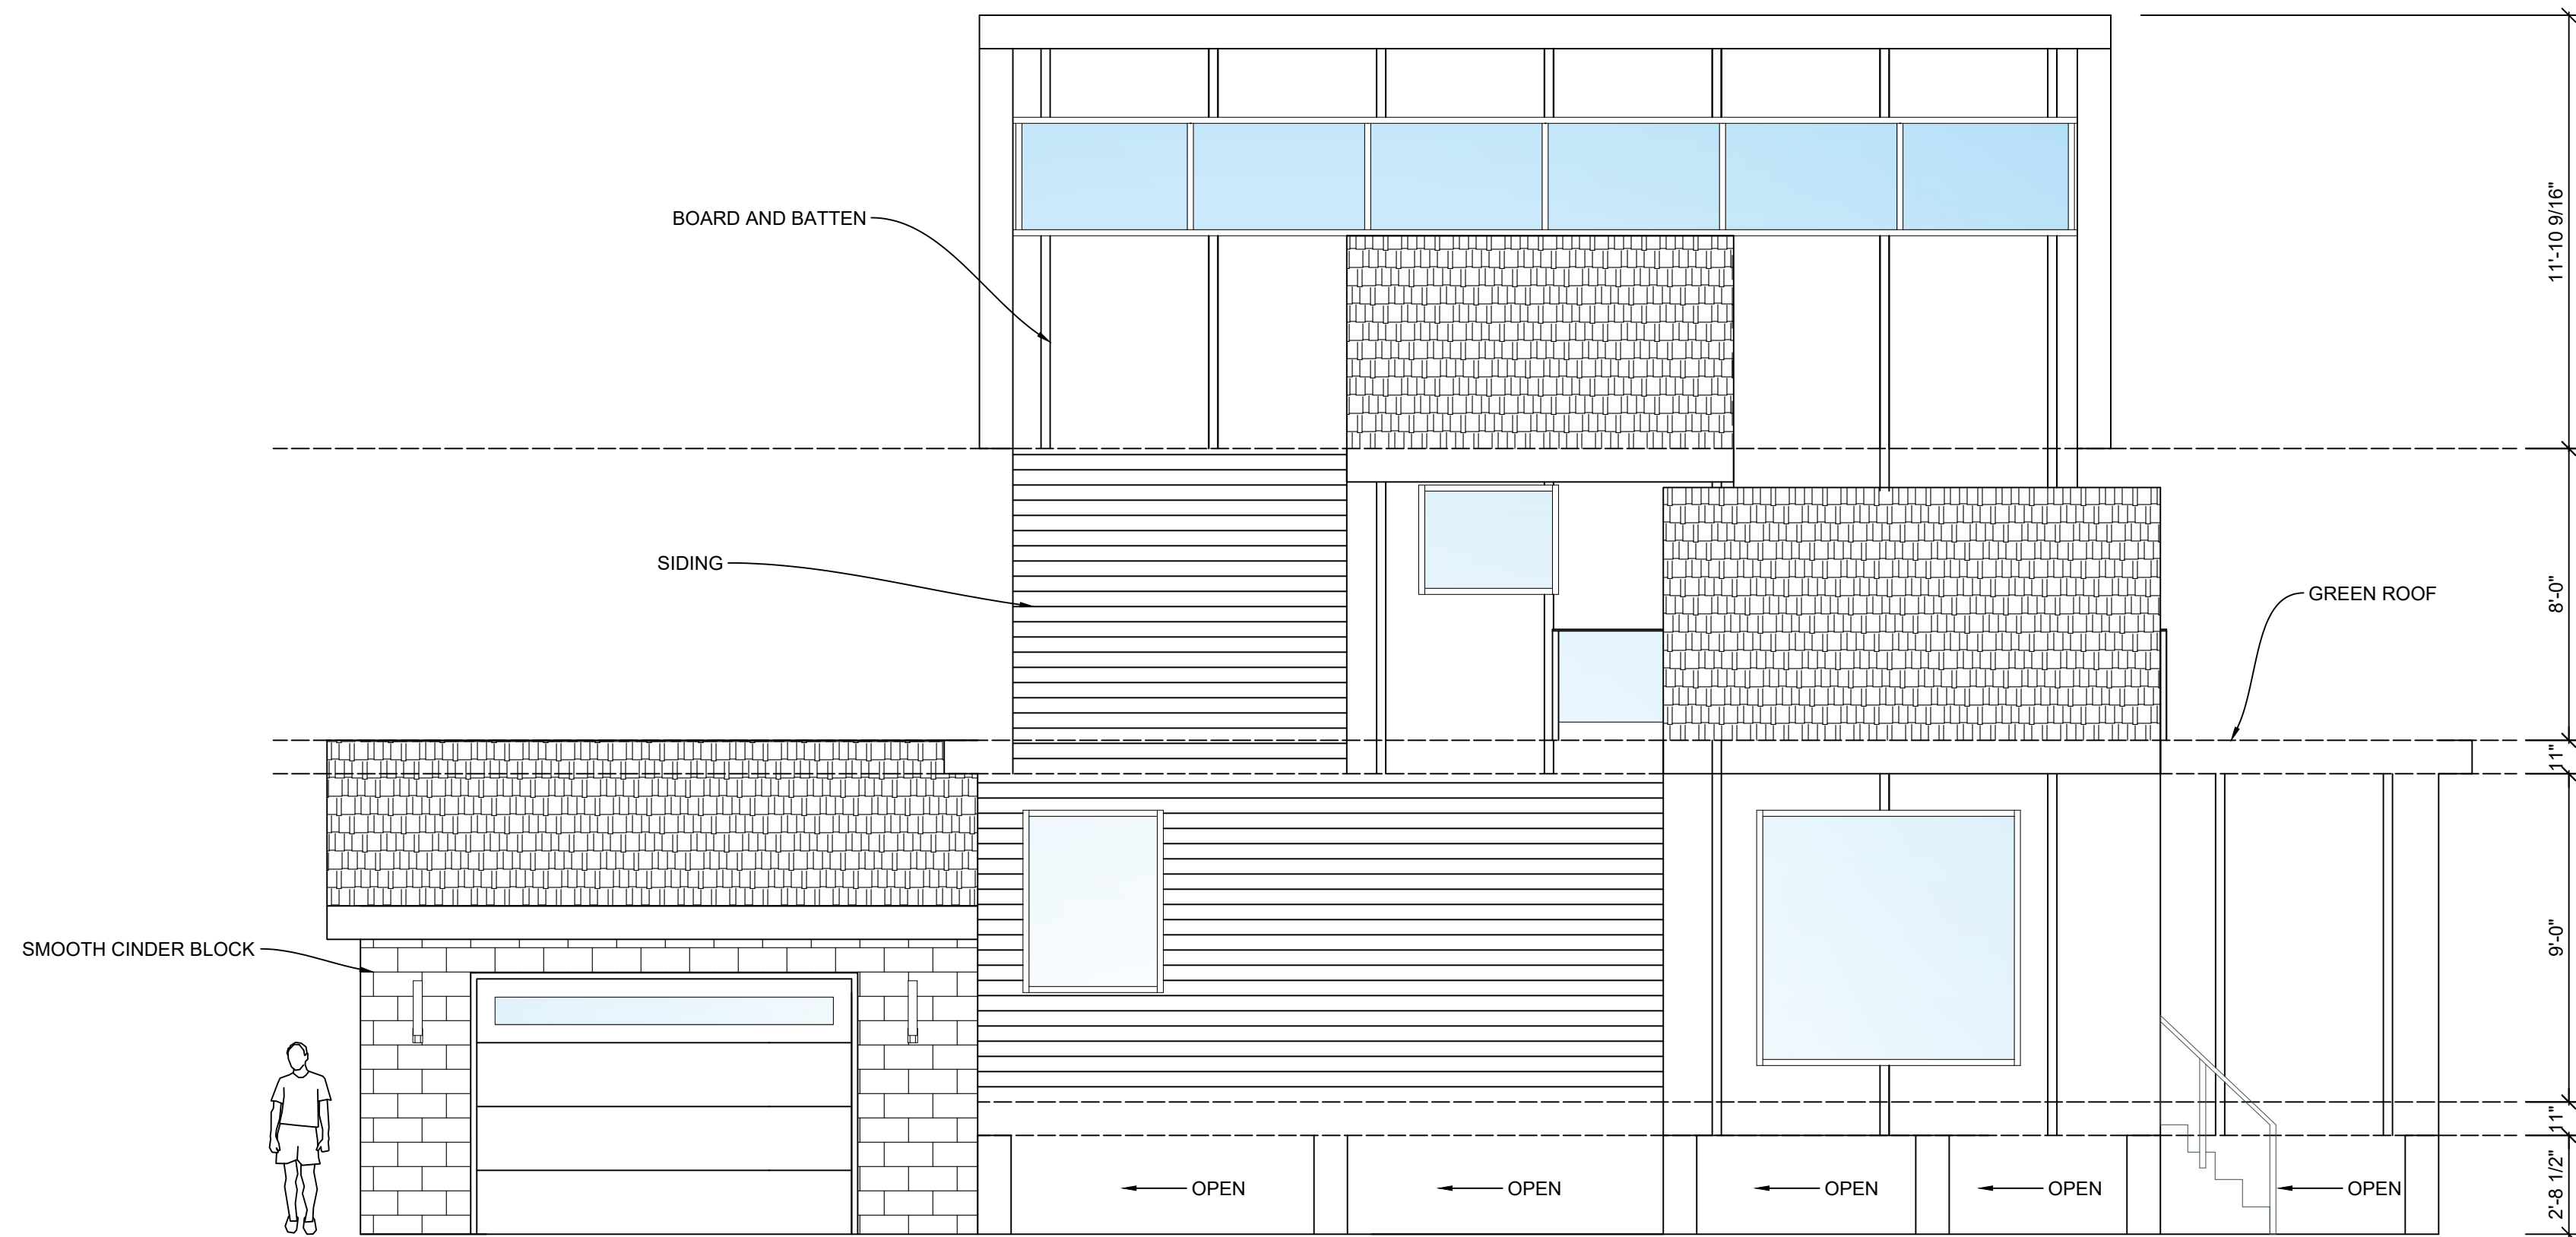


E2
D4

GEORGE AND JANE WILSON RURAL HOME - EAST ELEVATION

SCALE: 1/4" = 1' - 0"

ADAM MIFSUD

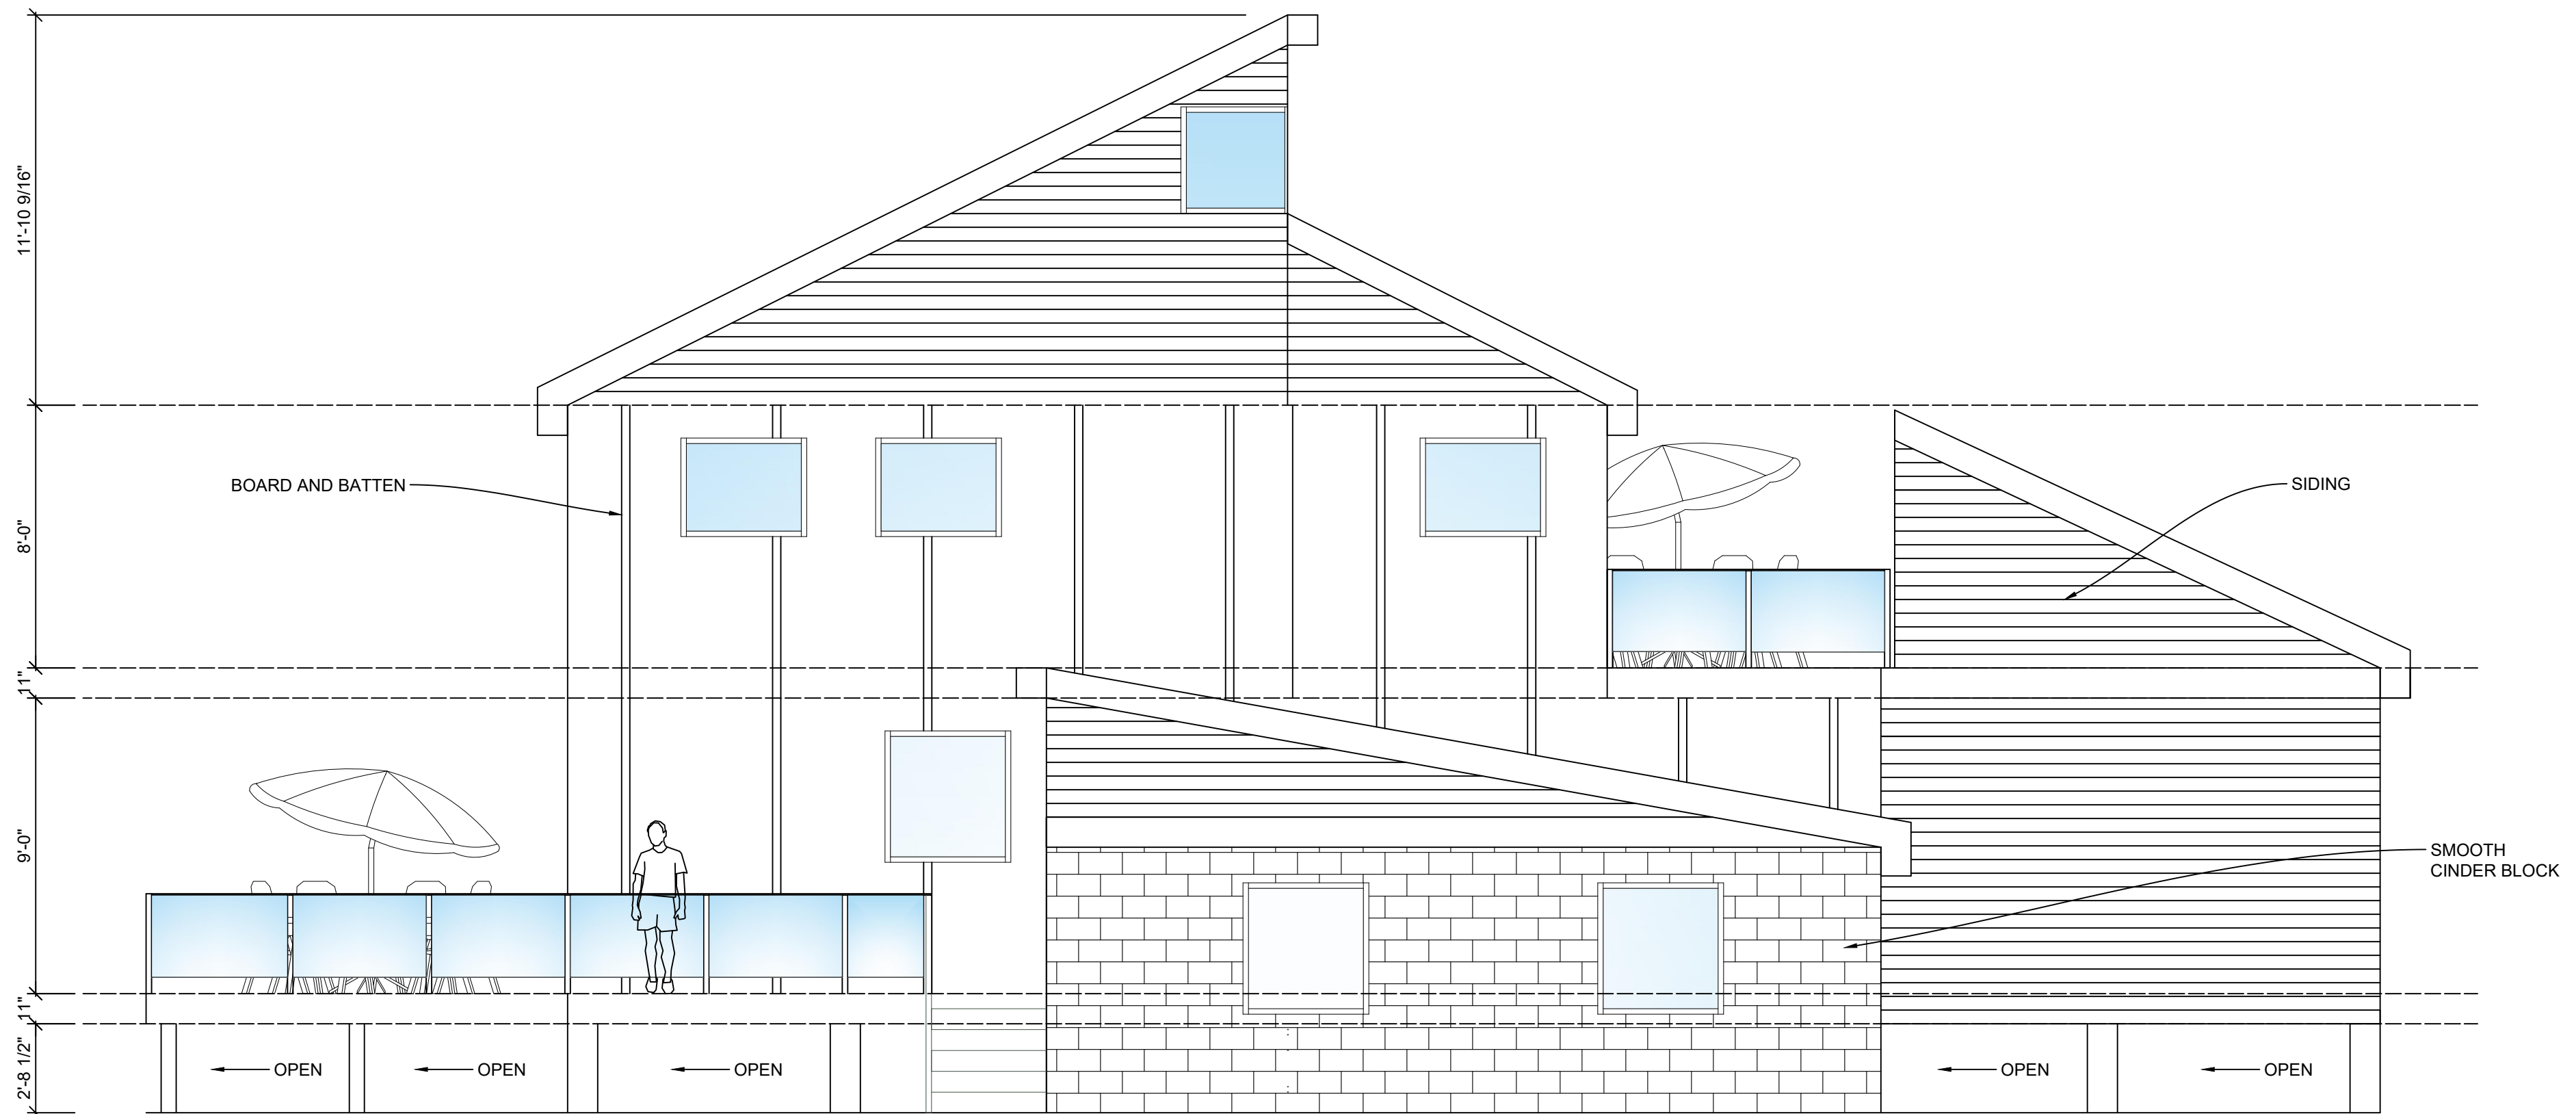


E3
D5

GEORGE AND JANE WILSON RURAL HOME - SOUTH ELEVATION




SCALE: 1/4" = 1' - 0"

ADAM MIFSUD

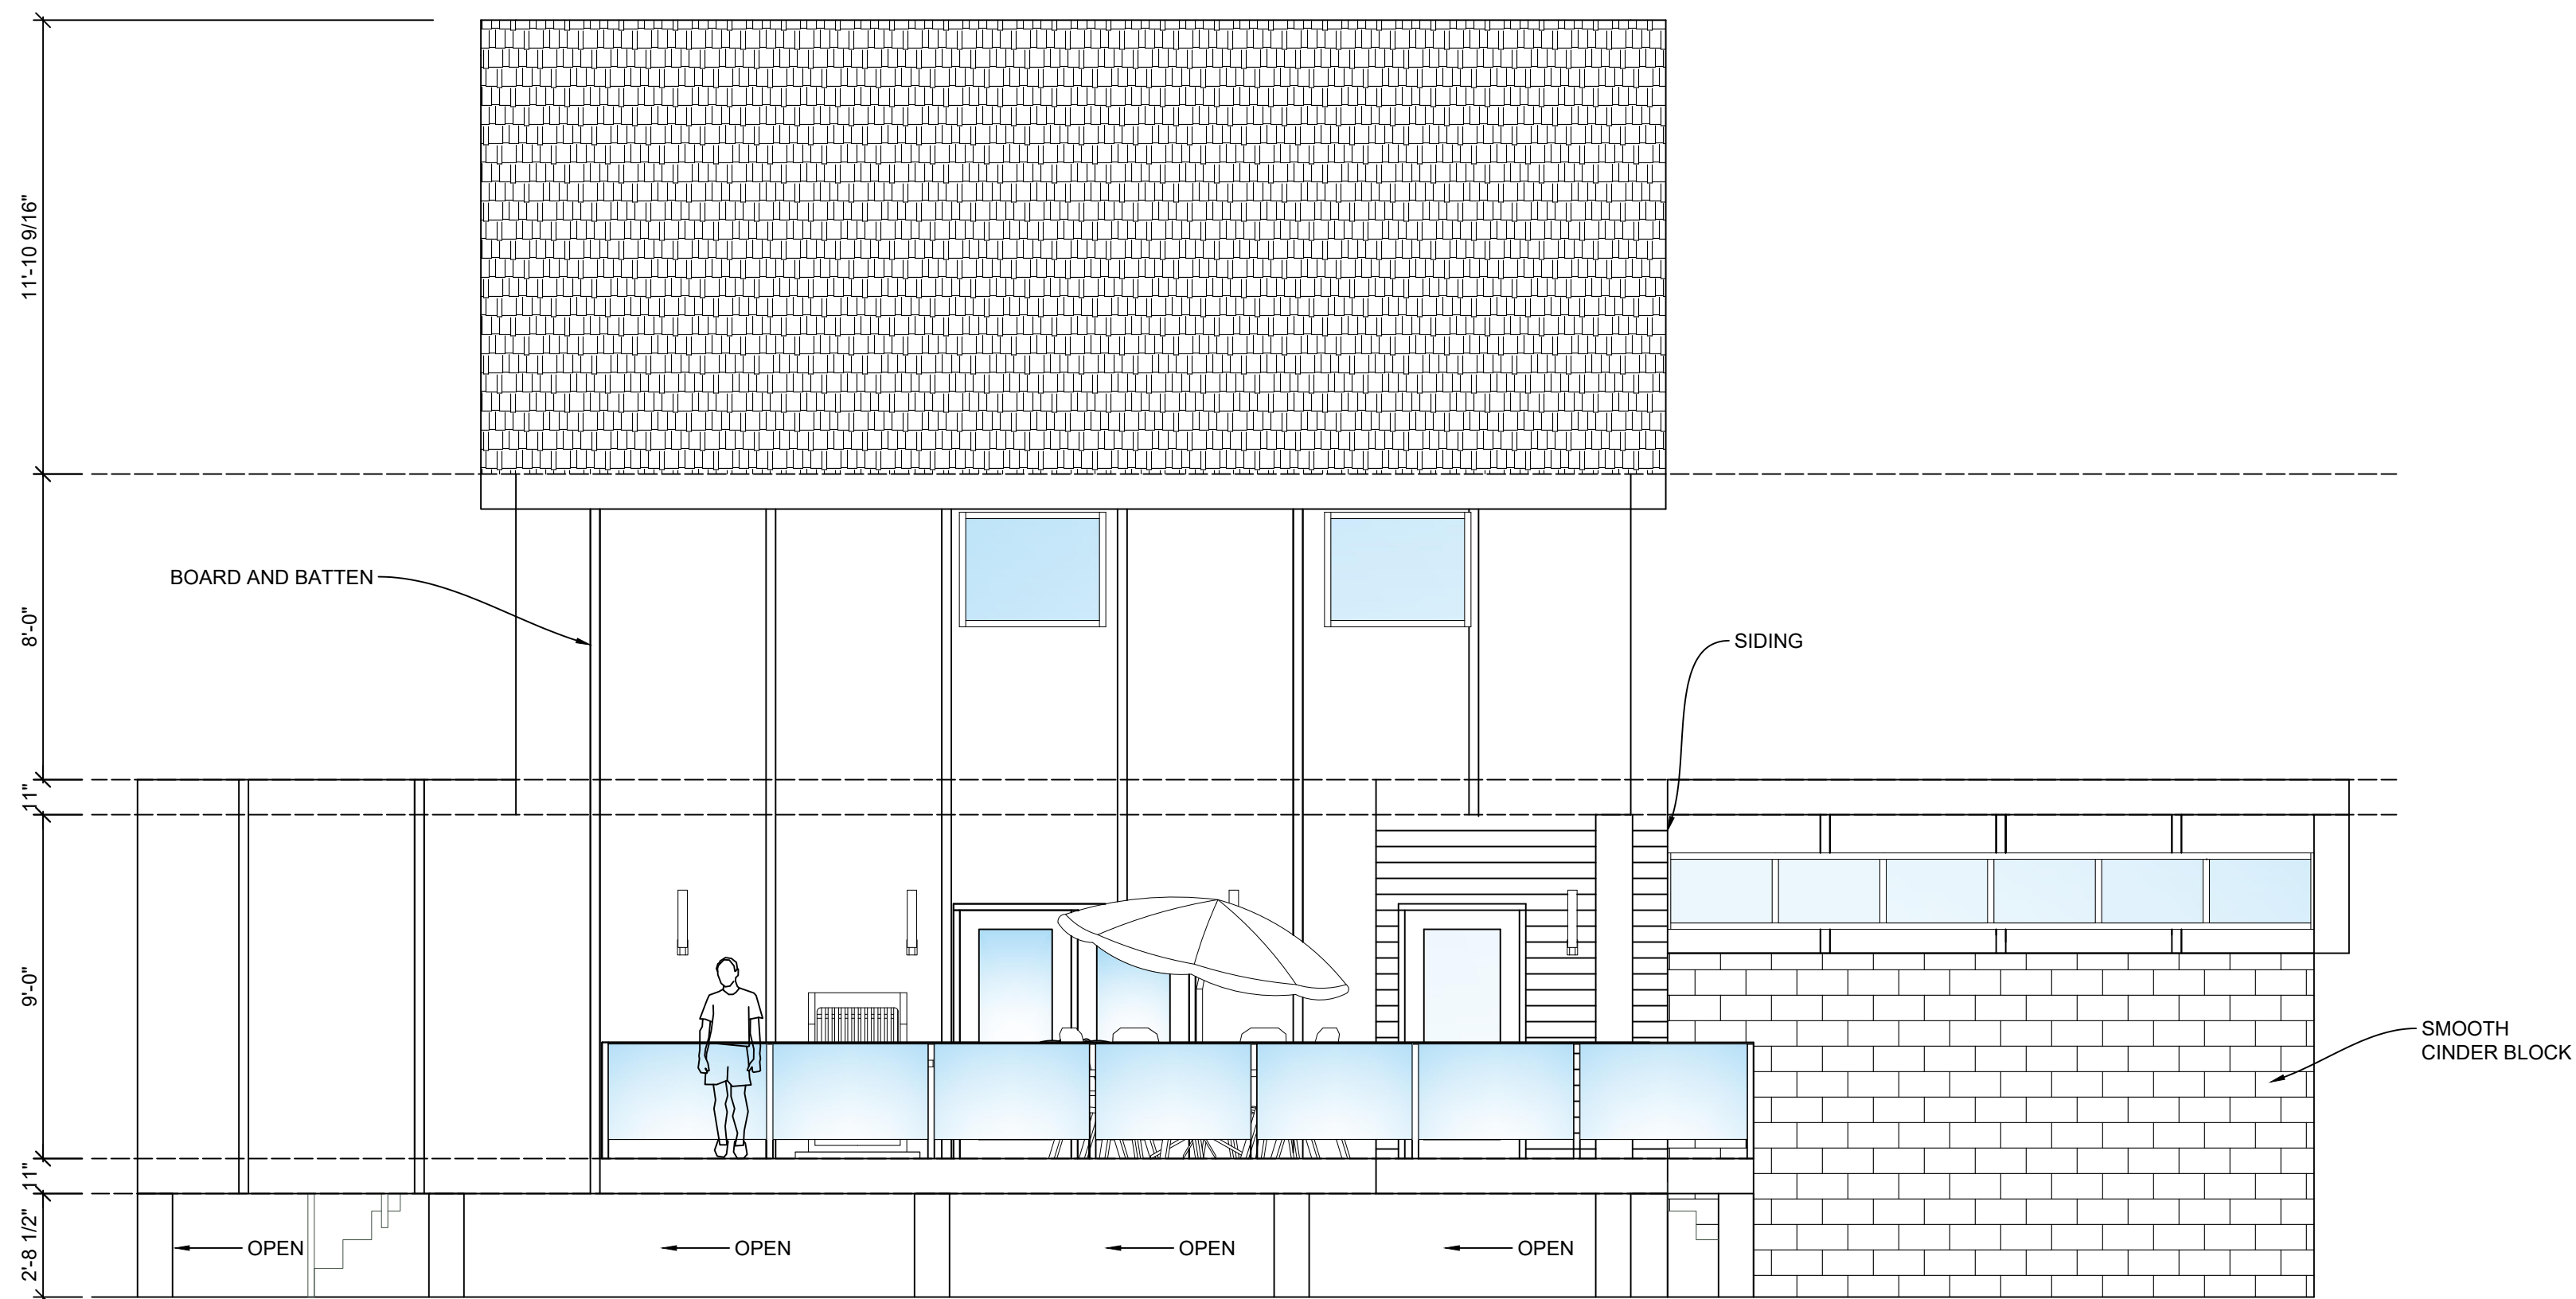


E4
D6 **GEORGE AND JANE WILSON RURAL HOME - WEST ELEVATION**
SCALE: 1/4" = 1' - 0"

ADAM MIFSUD

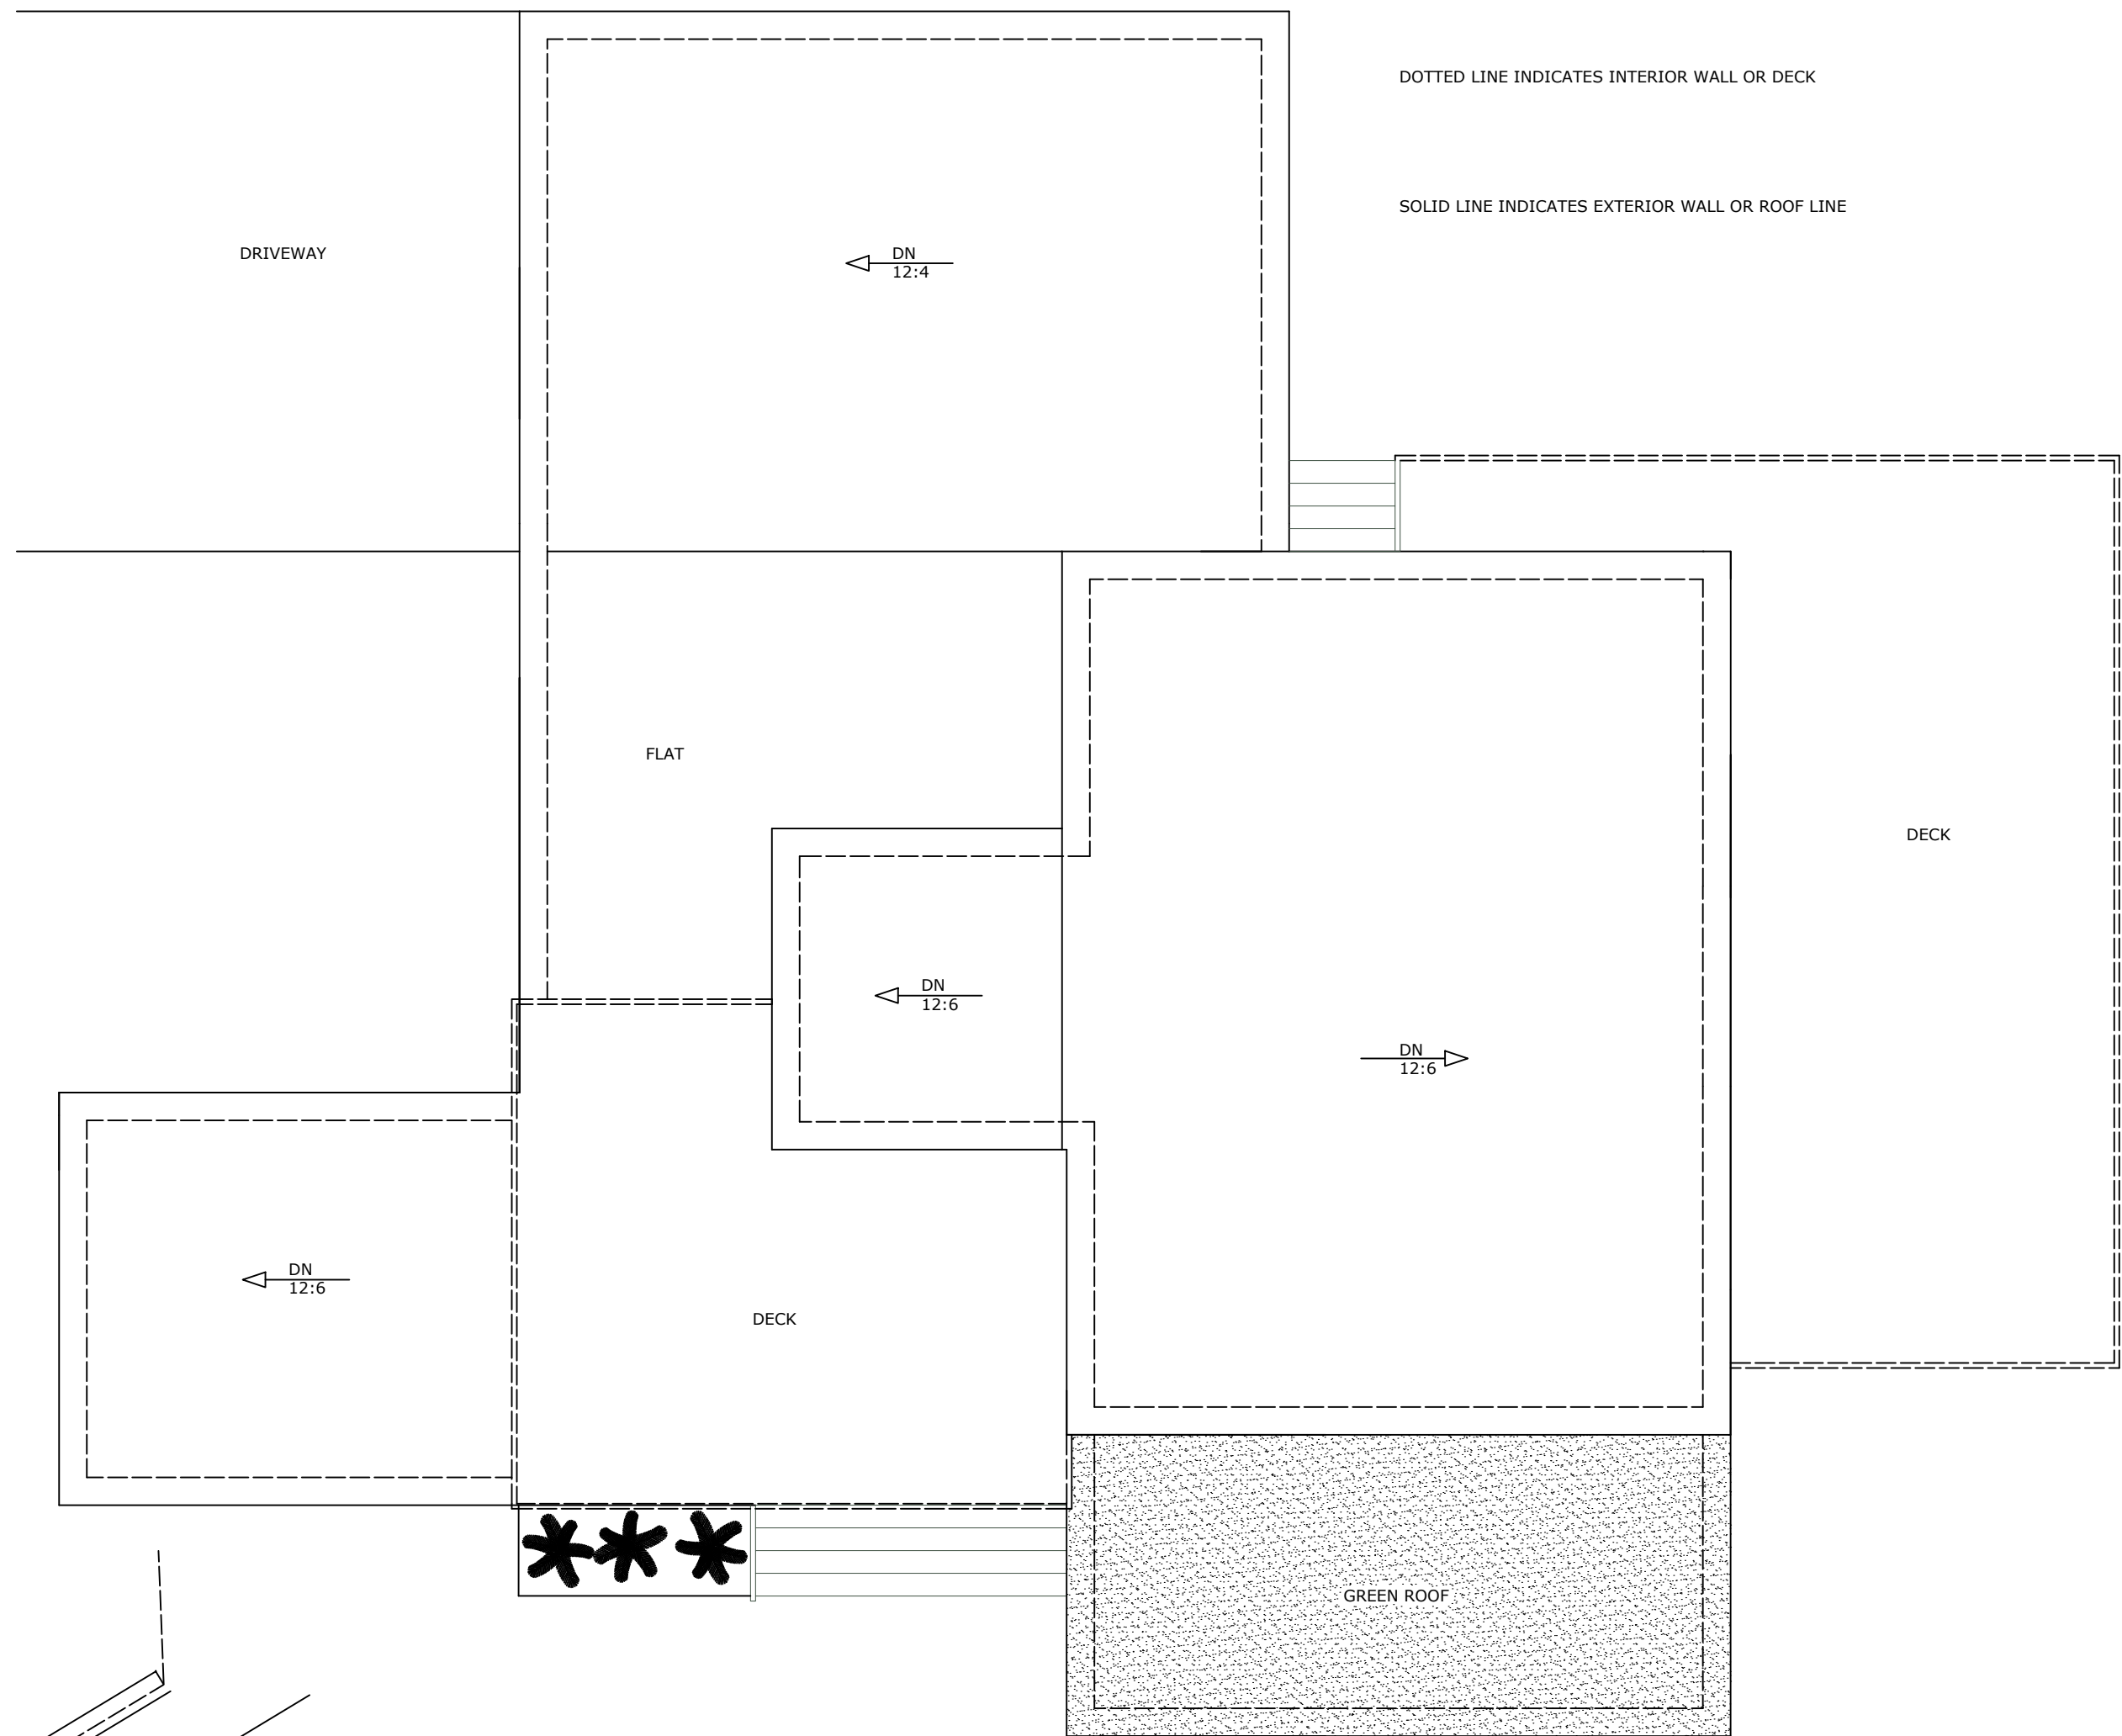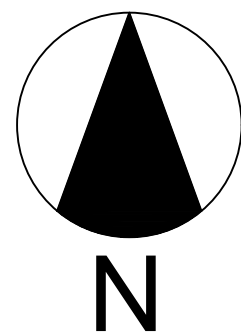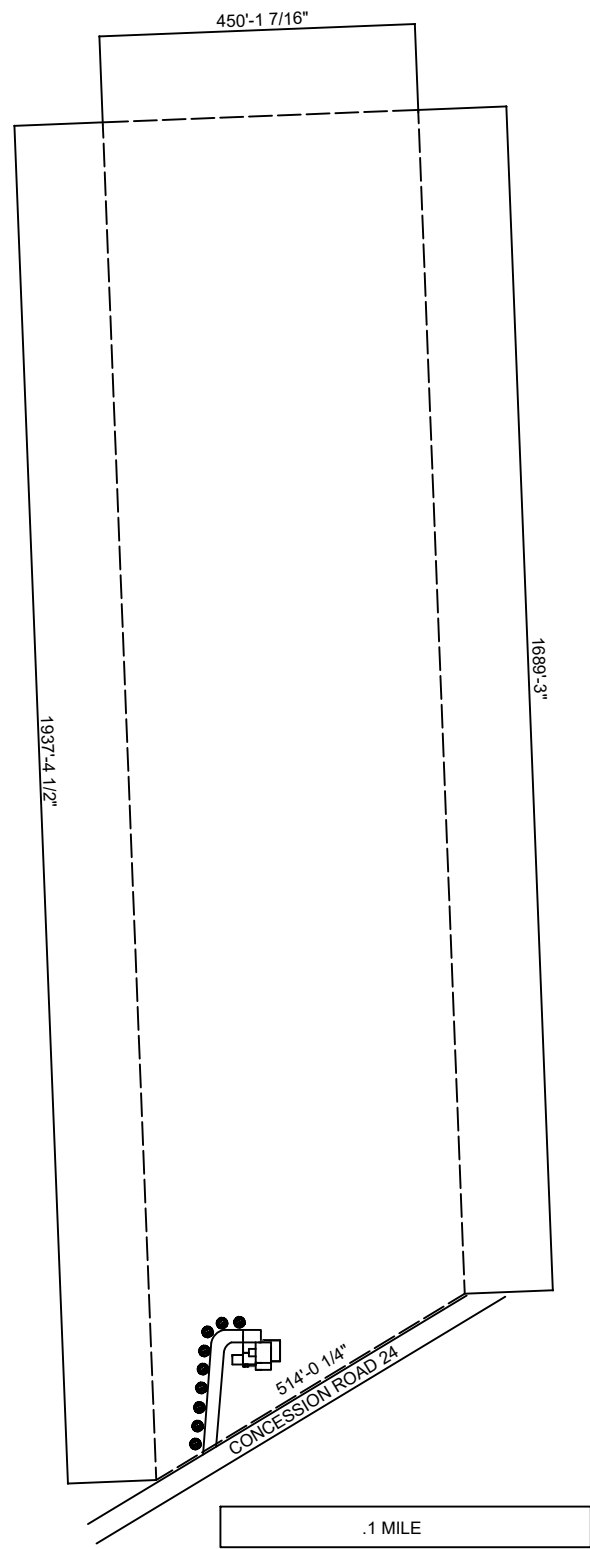


GEORGE AND JANE WILSON RURAL HOME PLAN - SITE PLAN

SCALE: 1/64" = 1' - 0"

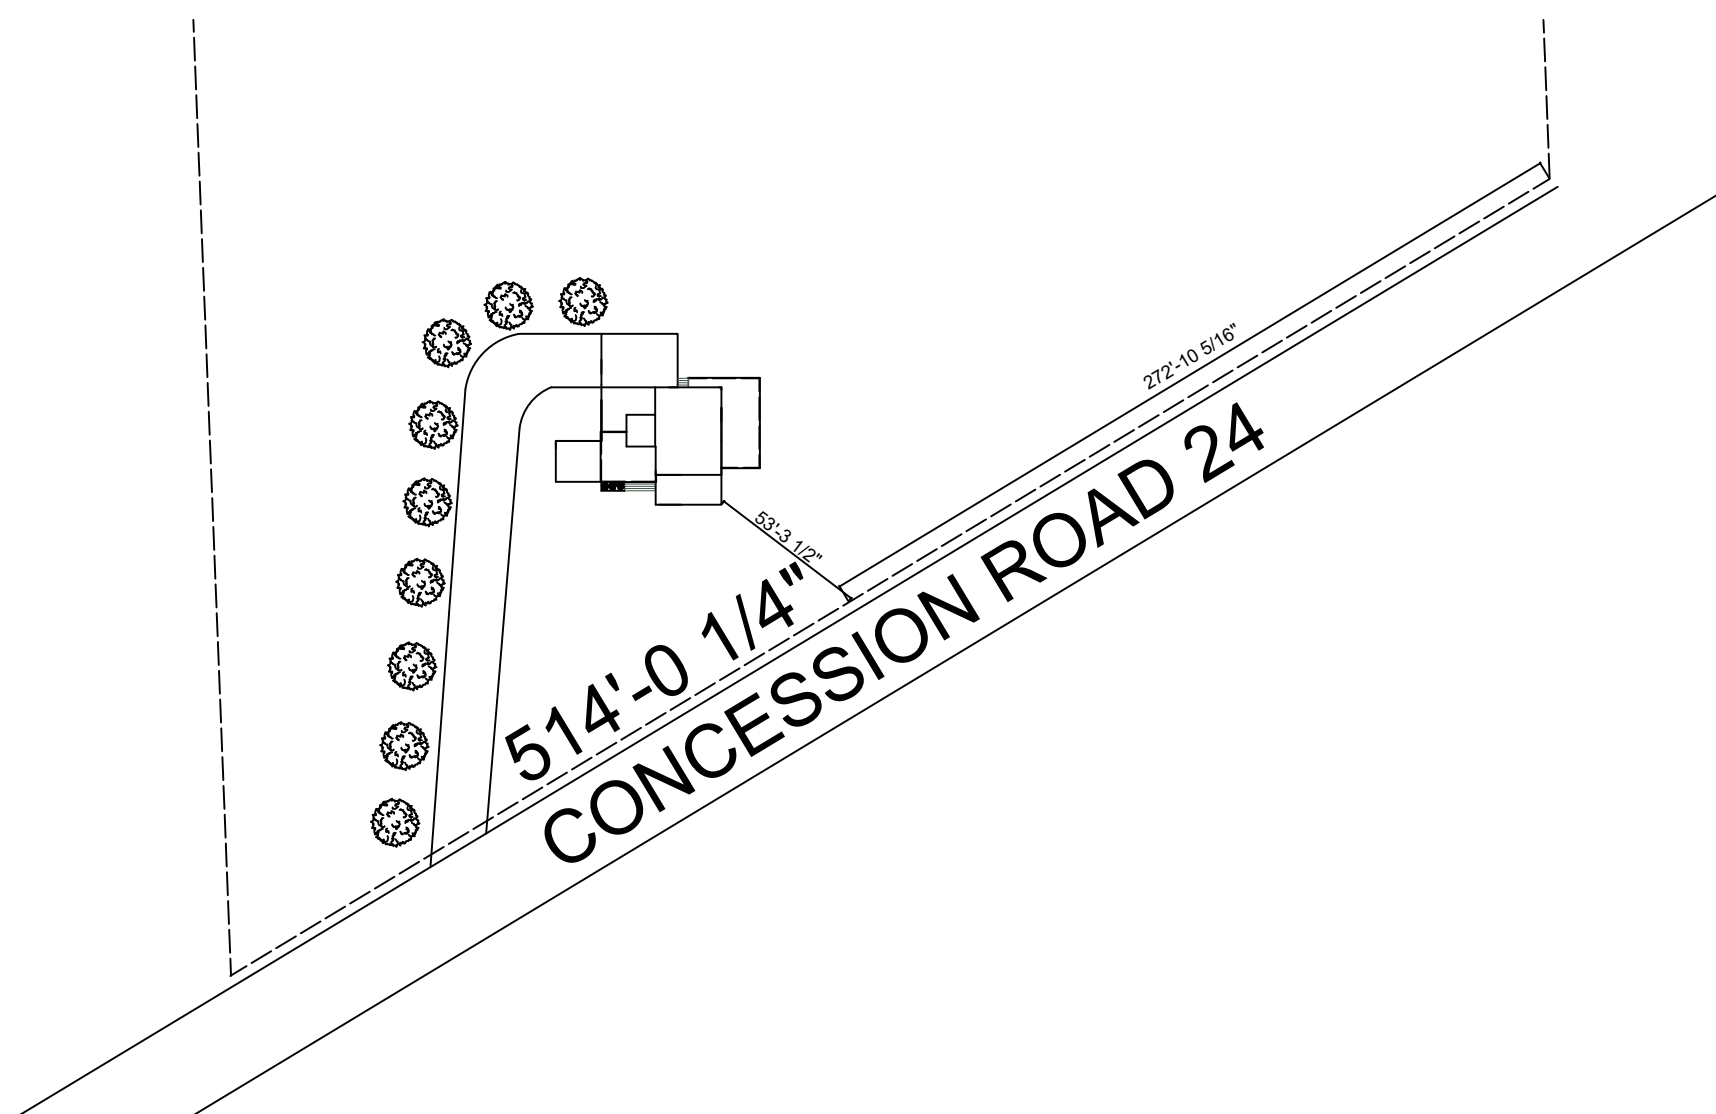



GEORGE AND JANE WILSON RURAL HOME PLAN - SITE PLAN

SCALE: 1/64" = 1' - 0"

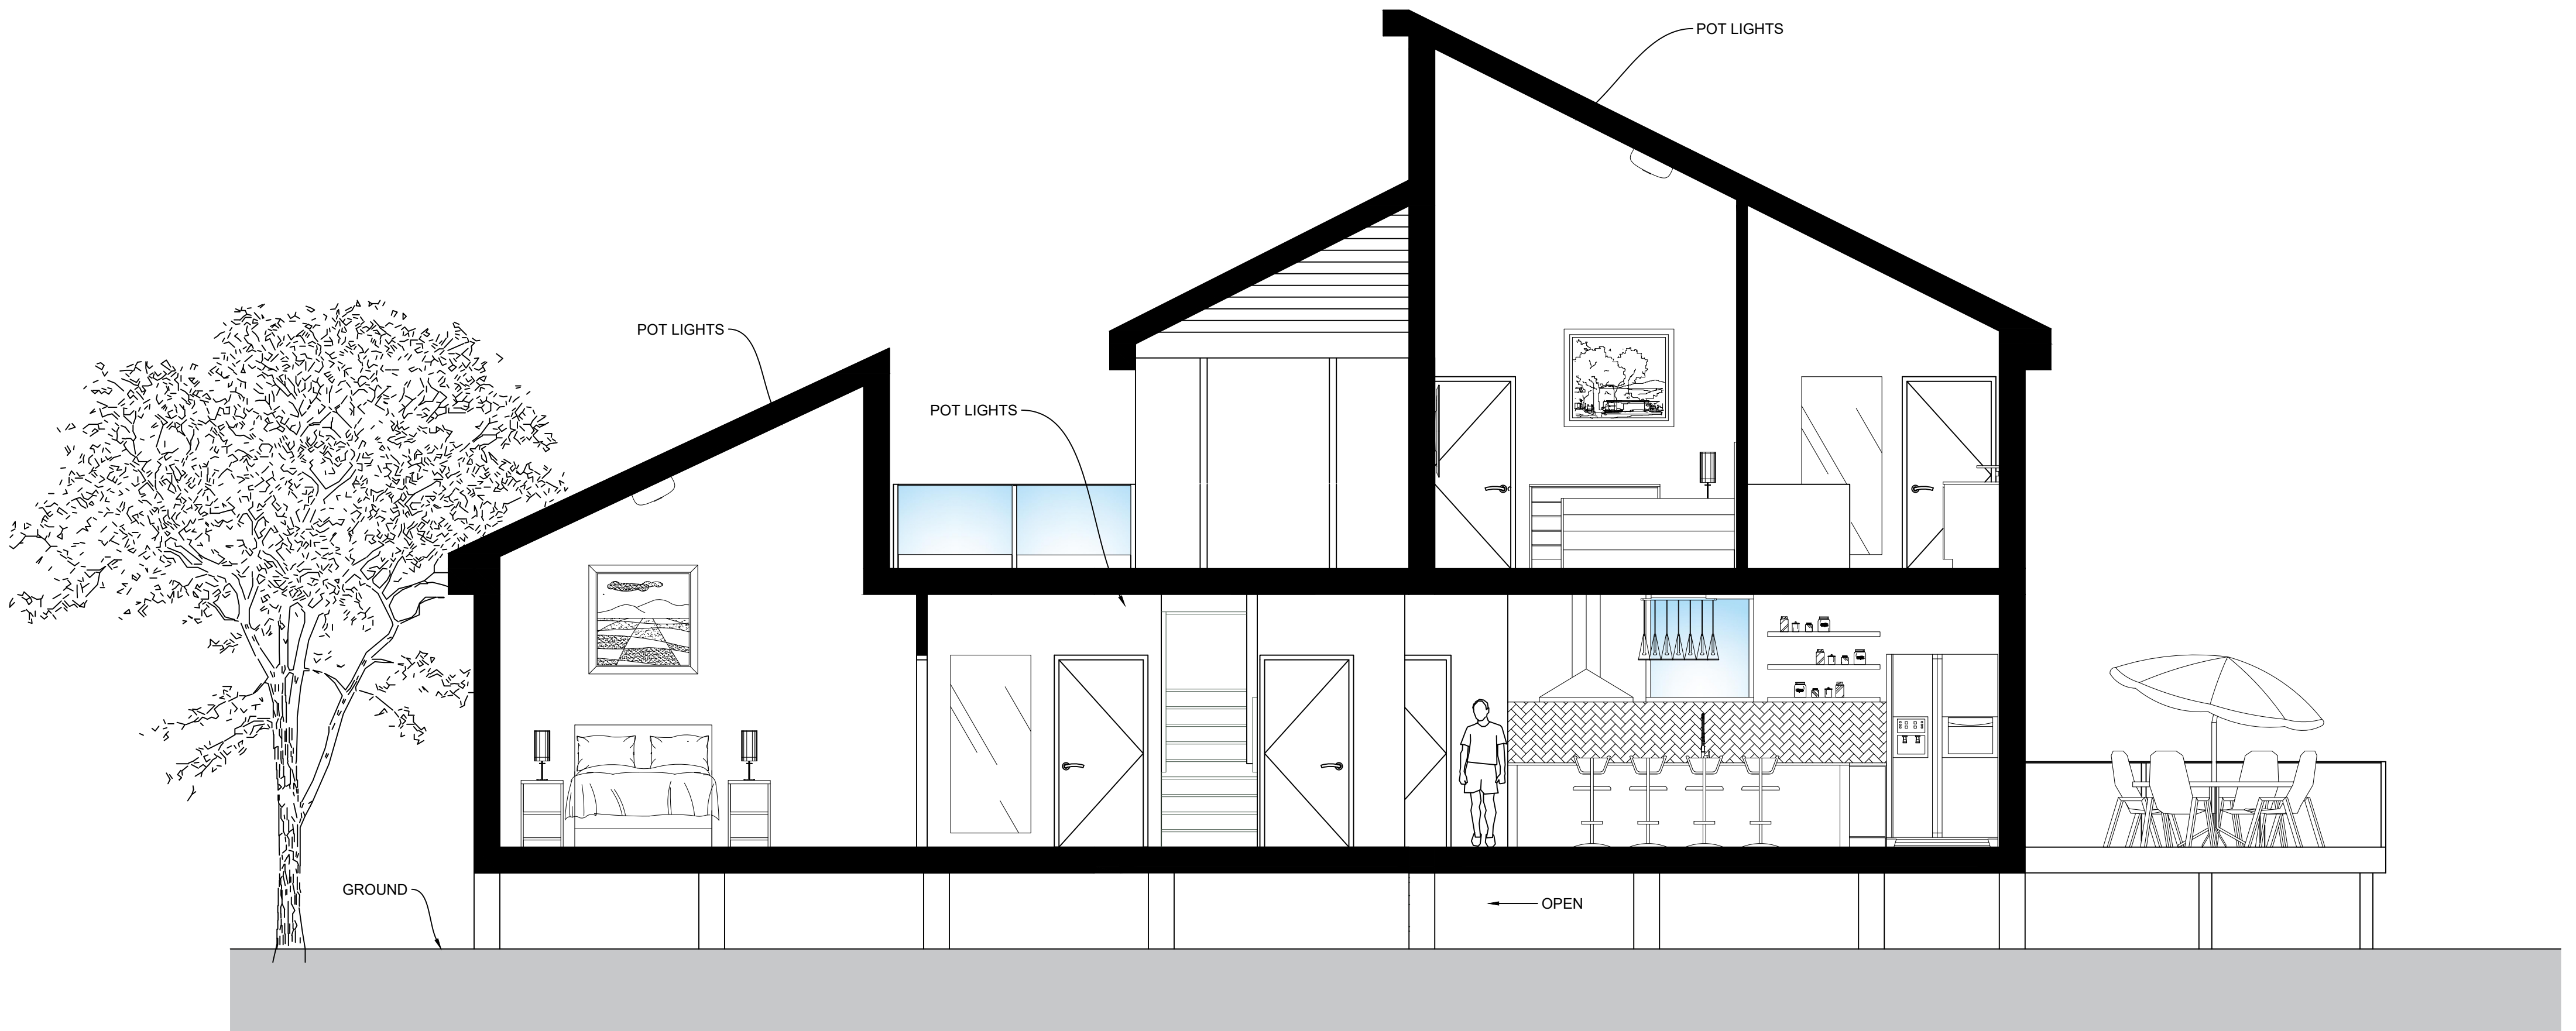

S1
D8 GEORGE AND JANE WILSON RURAL HOME - NORTH SECTION
SCALE: 1/4" = 1' - 0"

ADAM MIFSUD

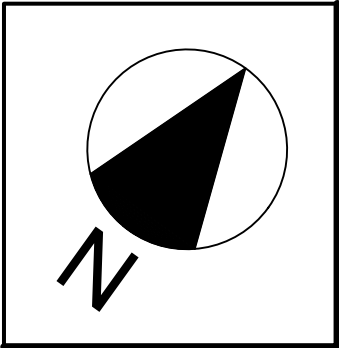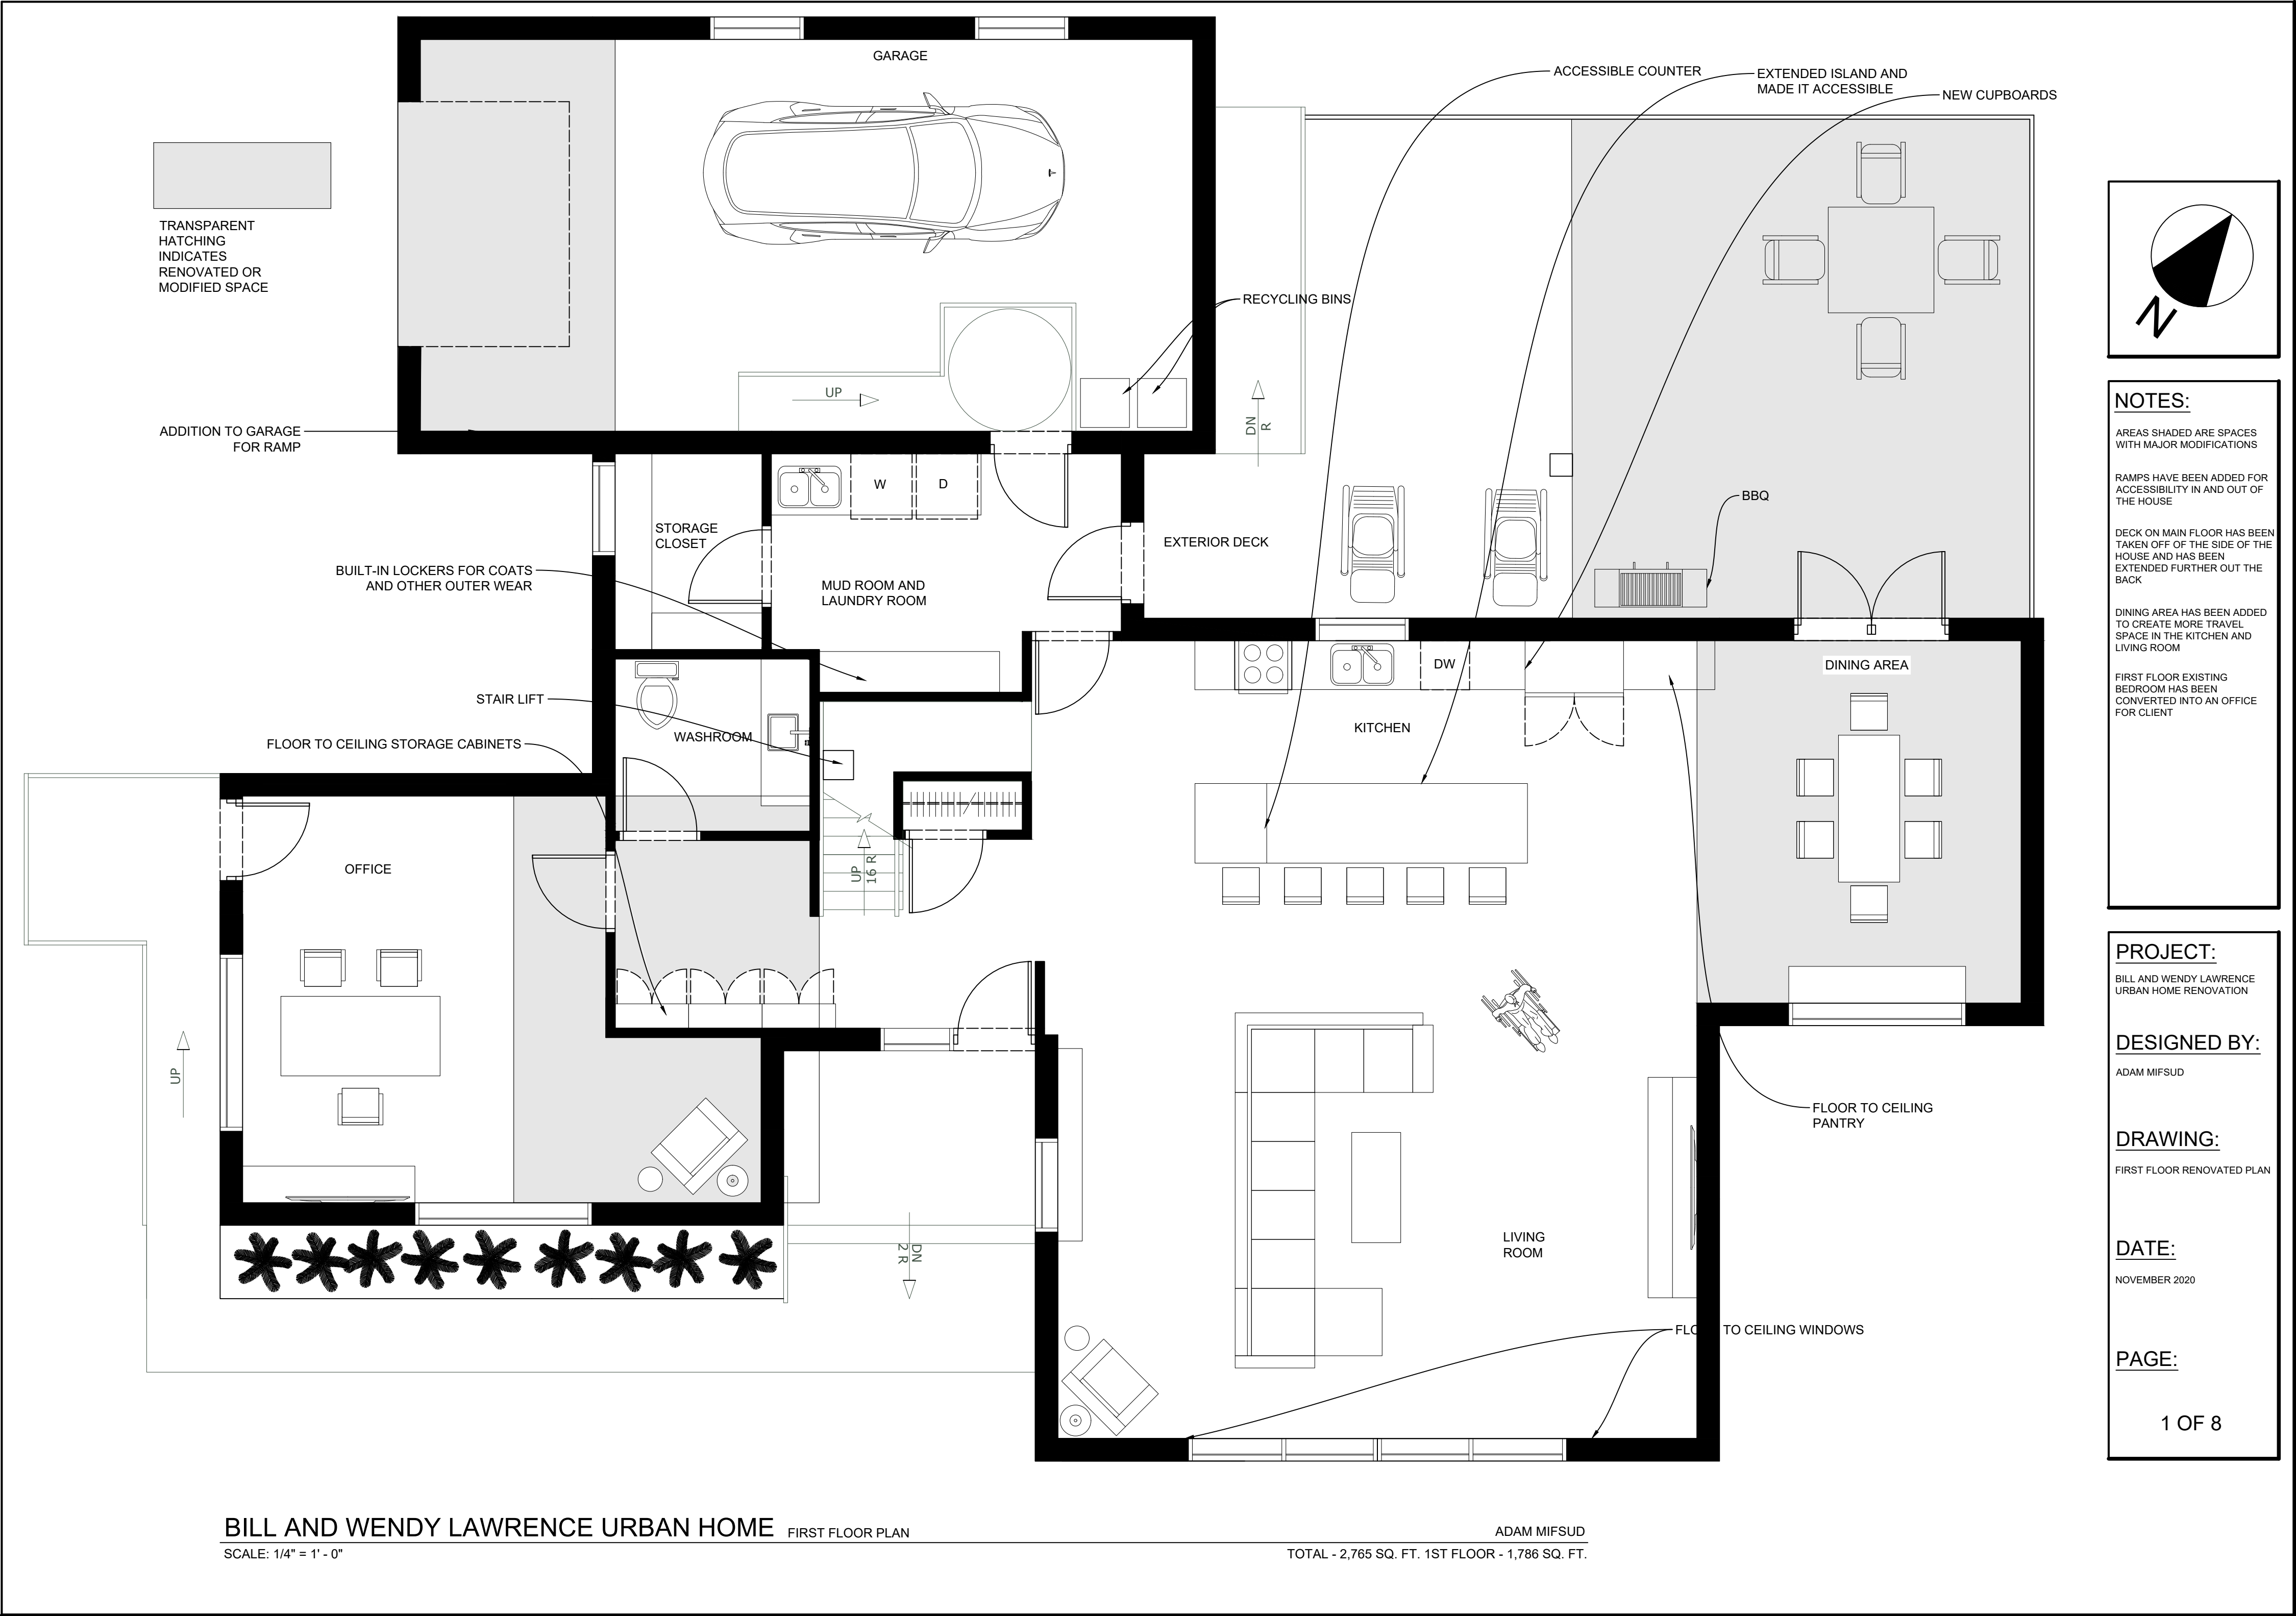

NOTES:

AREAS SHADED ARE SPACES WITH MAJOR MODIFICATIONS

RAMPS HAVE BEEN ADDED FOR ACCESSIBILITY IN AND OUT OF THE HOUSE

DECK ON MAIN FLOOR HAS BEEN TAKEN OFF OF THE SIDE OF THE HOUSE AND HAS BEEN EXTENDED FURTHER OUT THE BACK

DINING AREA HAS BEEN ADDED TO CREATE MORE TRAVEL SPACE IN THE KITCHEN AND LIVING ROOM

FIRST FLOOR EXISTING BEDROOM HAS BEEN CONVERTED INTO AN OFFICE FOR CLIENT


PROJECT:
BILL AND WENDY LAWRENCE URBAN HOME RENOVATION

DESIGNED BY:
ADAM MIFSUD

DRAWING:
FIRST FLOOR RENOVATED PLAN

DATE:
NOVEMBER 2020

PAGE:
1 OF 8

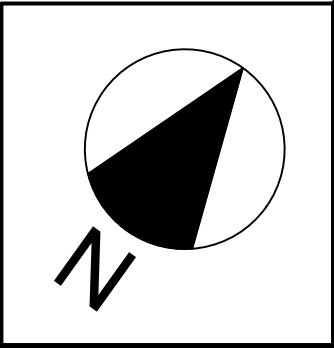

NOTES:

AREAS SHADED ARE SPACES WITH MAJOR MODIFICATIONS

2ND FLOOR PATIO HAS BEEN TAKEN AWAY AND SECOND FLOOR HAS BEEN EXTENDED

OFFICE HAS NOW BECOME A BEDROOM WITH AN ATTACHED 2 PIECE WASHROOM

SPACIOUS MASTER BEDROOM AND ENSUITE FOR ACCESSIBILITY

STAIR LIFT HAS BEEN ADDED SO CLIENT CAN EASILY ACCESS BOTH FLOORS

PROJECT:

BILL AND WENDY LAWRENCE
URBAN HOME RENOVATION

DESIGNED BY:

ADAM MIFSUD

DRAWING:


SECOND FLOOR RENOVATED
PLAN

DATE:

NOVEMBER 2020

PAGE:

2 OF 8

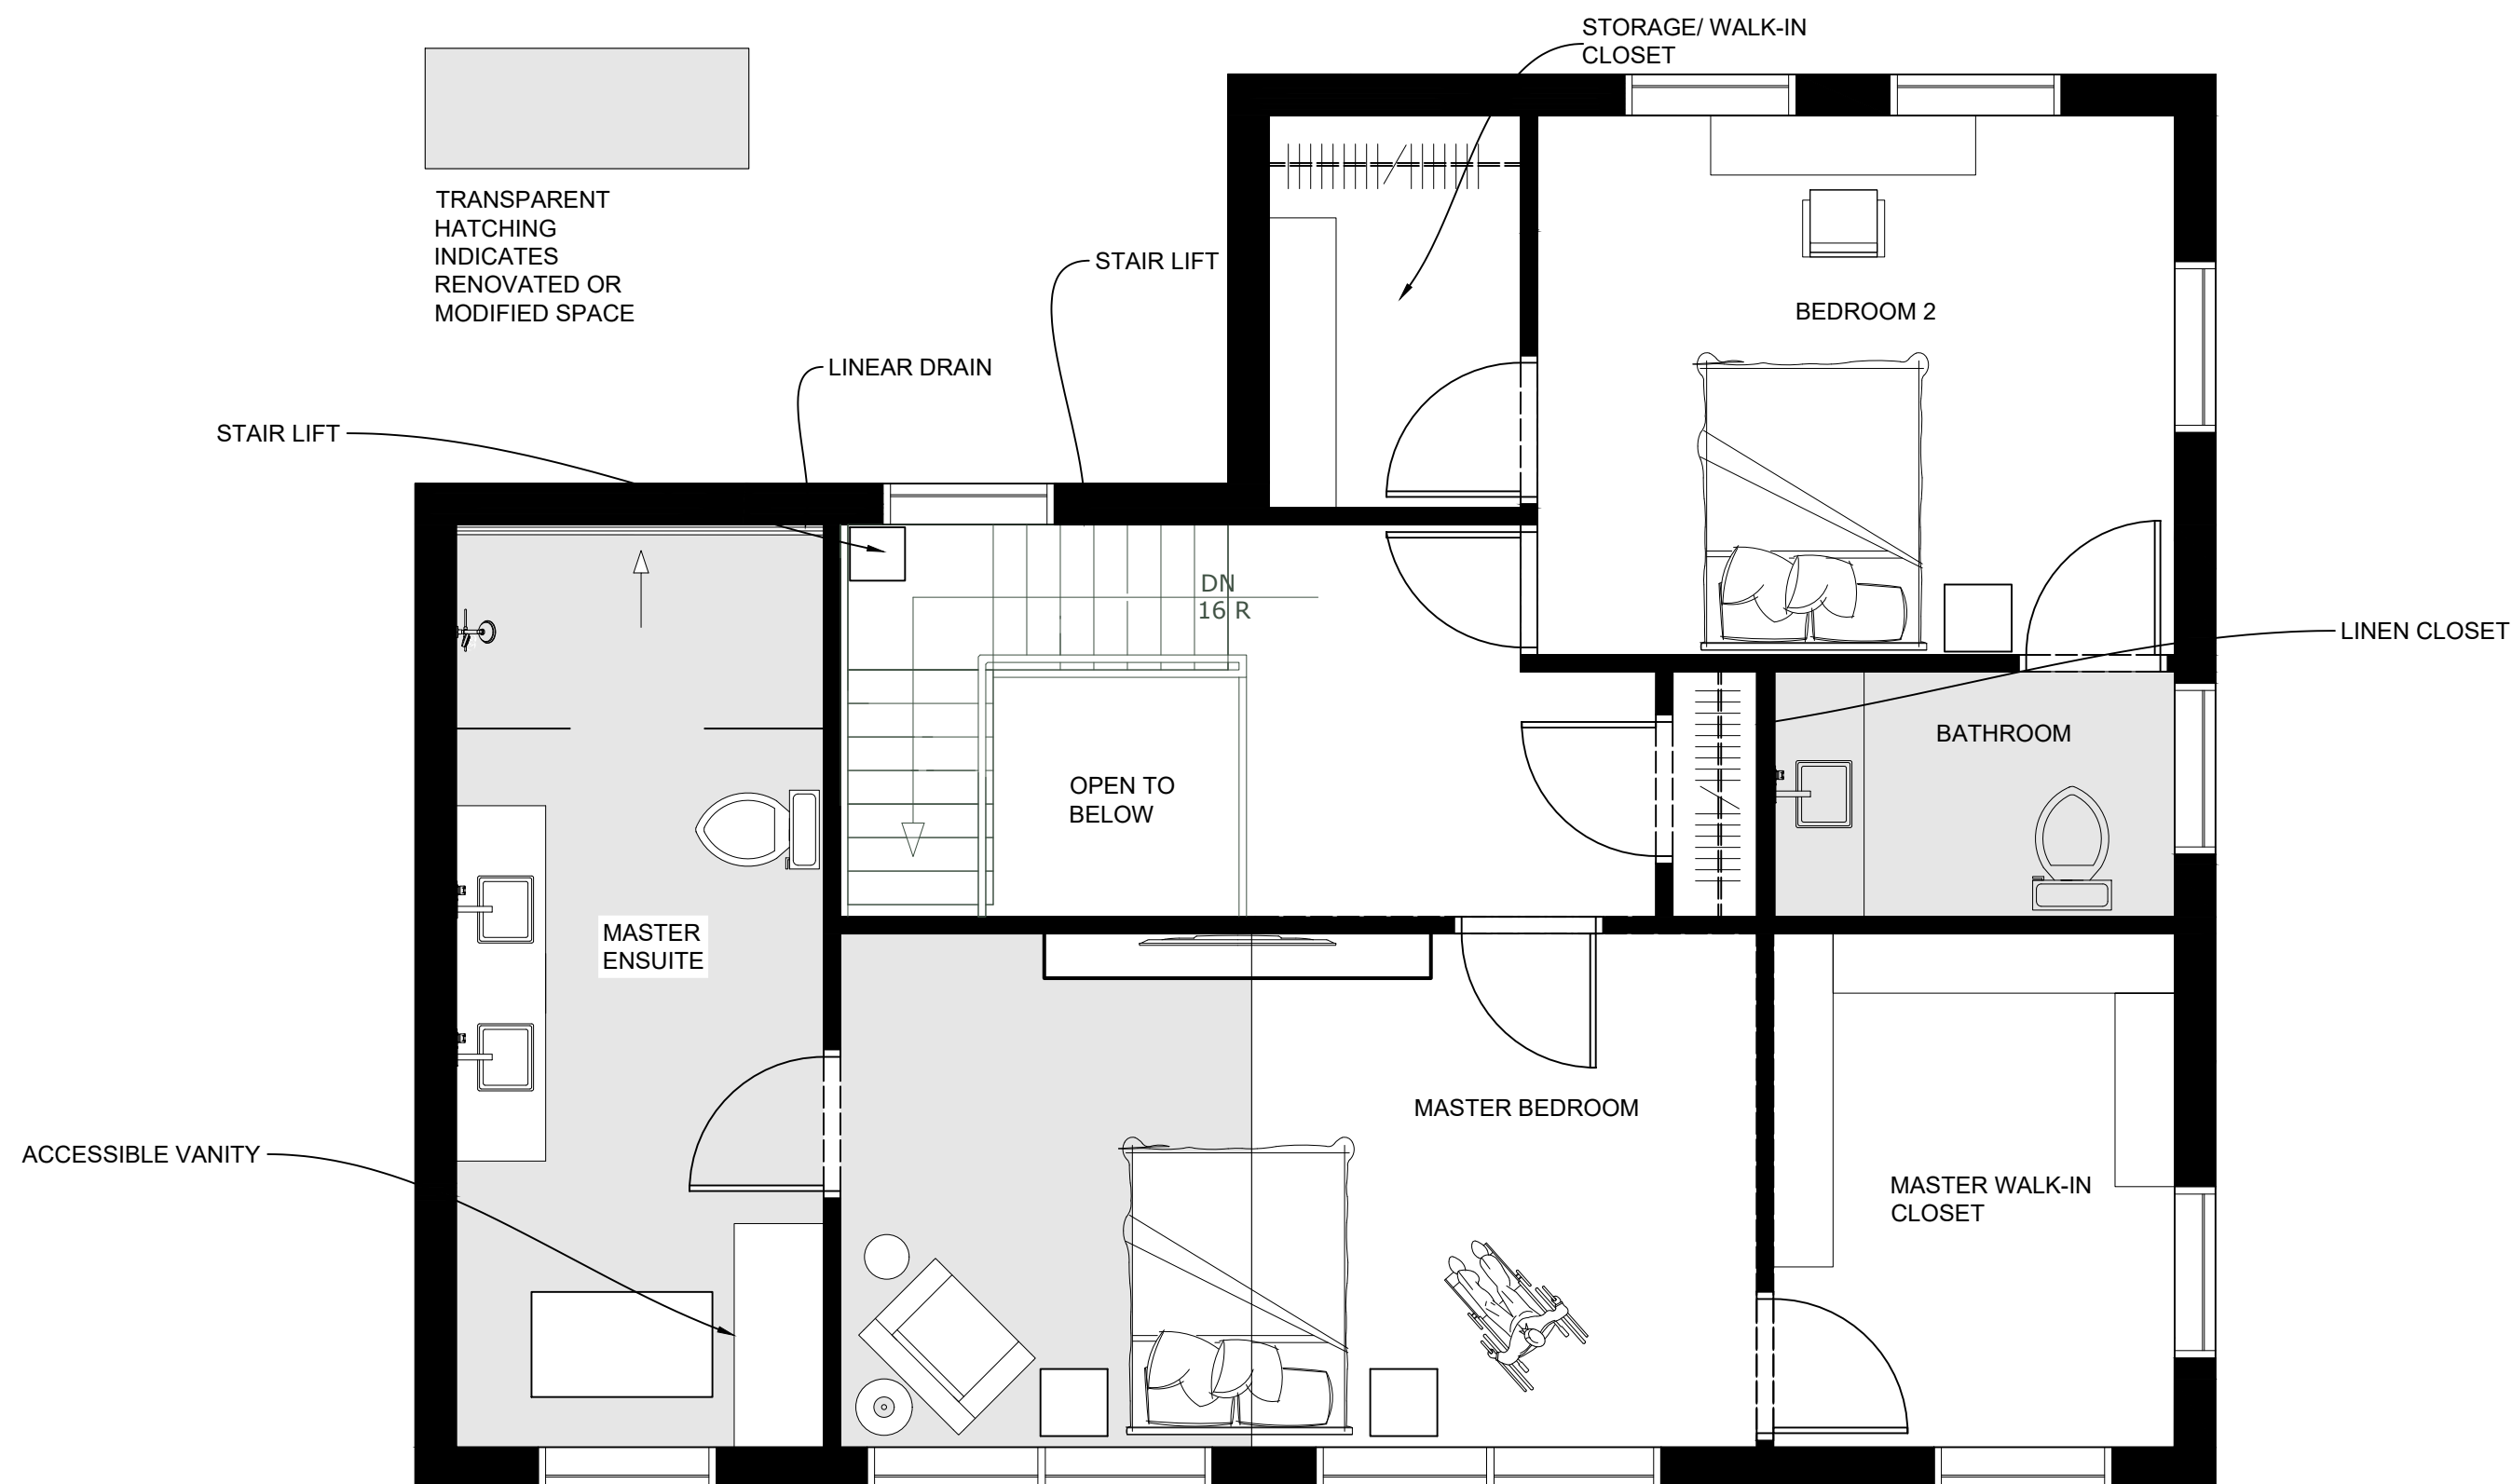



BILL AND WENDY LAWRENCE URBAN HOME

SECOND FLOOR PLAN

ADAM MIFSUD

SCALE: 1/4" = 1' - 0"

TOTAL - 2,765 SQ. FT. 2ND FLOOR - 979 SQ. FT.

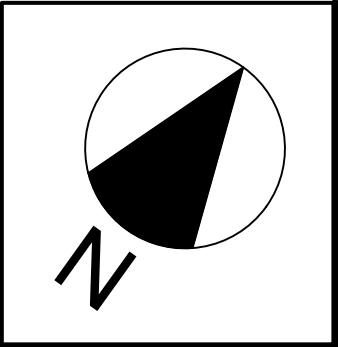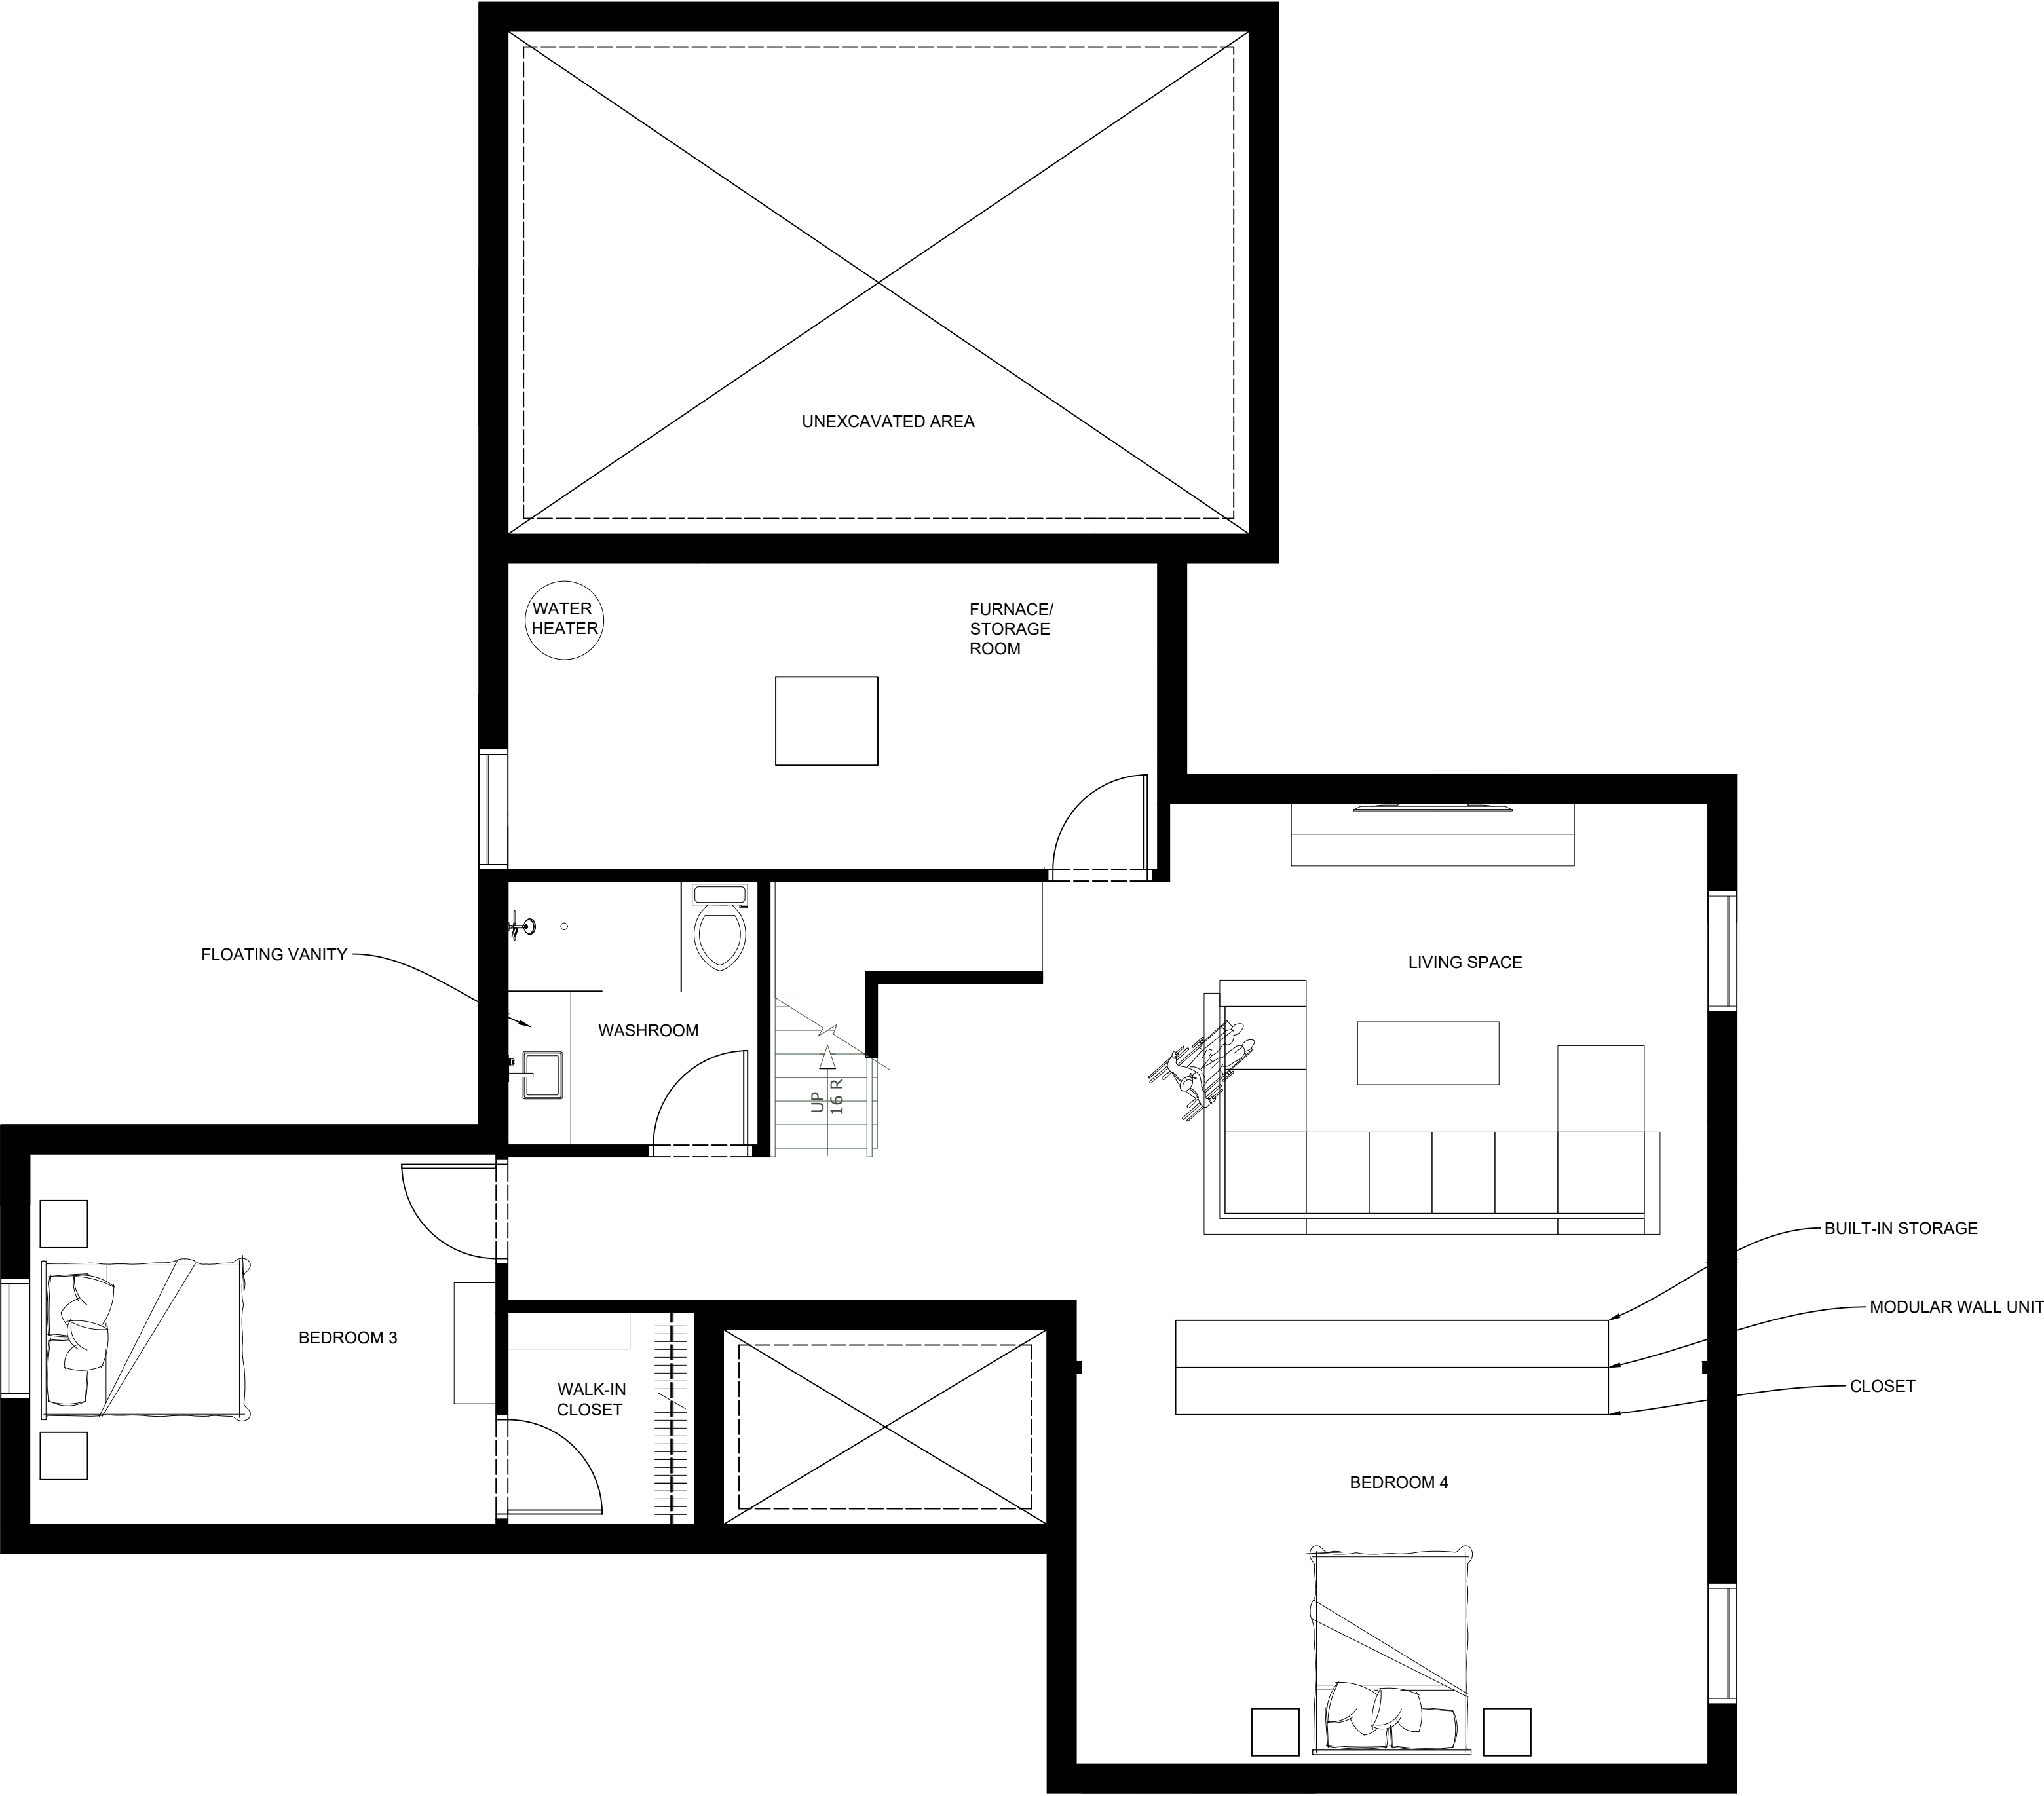

NOTES:

BASEMENT HAS BEEN ADDED AS A PART OF THE RENOVATION

2 BEDROOMS AND A 3 PIECE WASHROOM HAVE BEEN ADDED

A FURNACE ROOM WITH HVAC AND WATER HEATING SYSTEMS ARE NOW LOCATED IN THE BASEMENT

PARTITION WALLS ARE MODULAR AND ARE DESIGNED FOR DISASSEMBLY

SPACIOUS LIVING SPACE HAS ALSO BEEN INCORPORATED

PROJECT:

BILL AND WENDY LAWRENCE
URBAN HOME RENOVATION

DESIGNED BY:

ADAM MIFSUD

DRAWING:




BASEMENT RENOVATED PLAN

DATE:

NOVEMBER 2020

PAGE:

3 OF 8

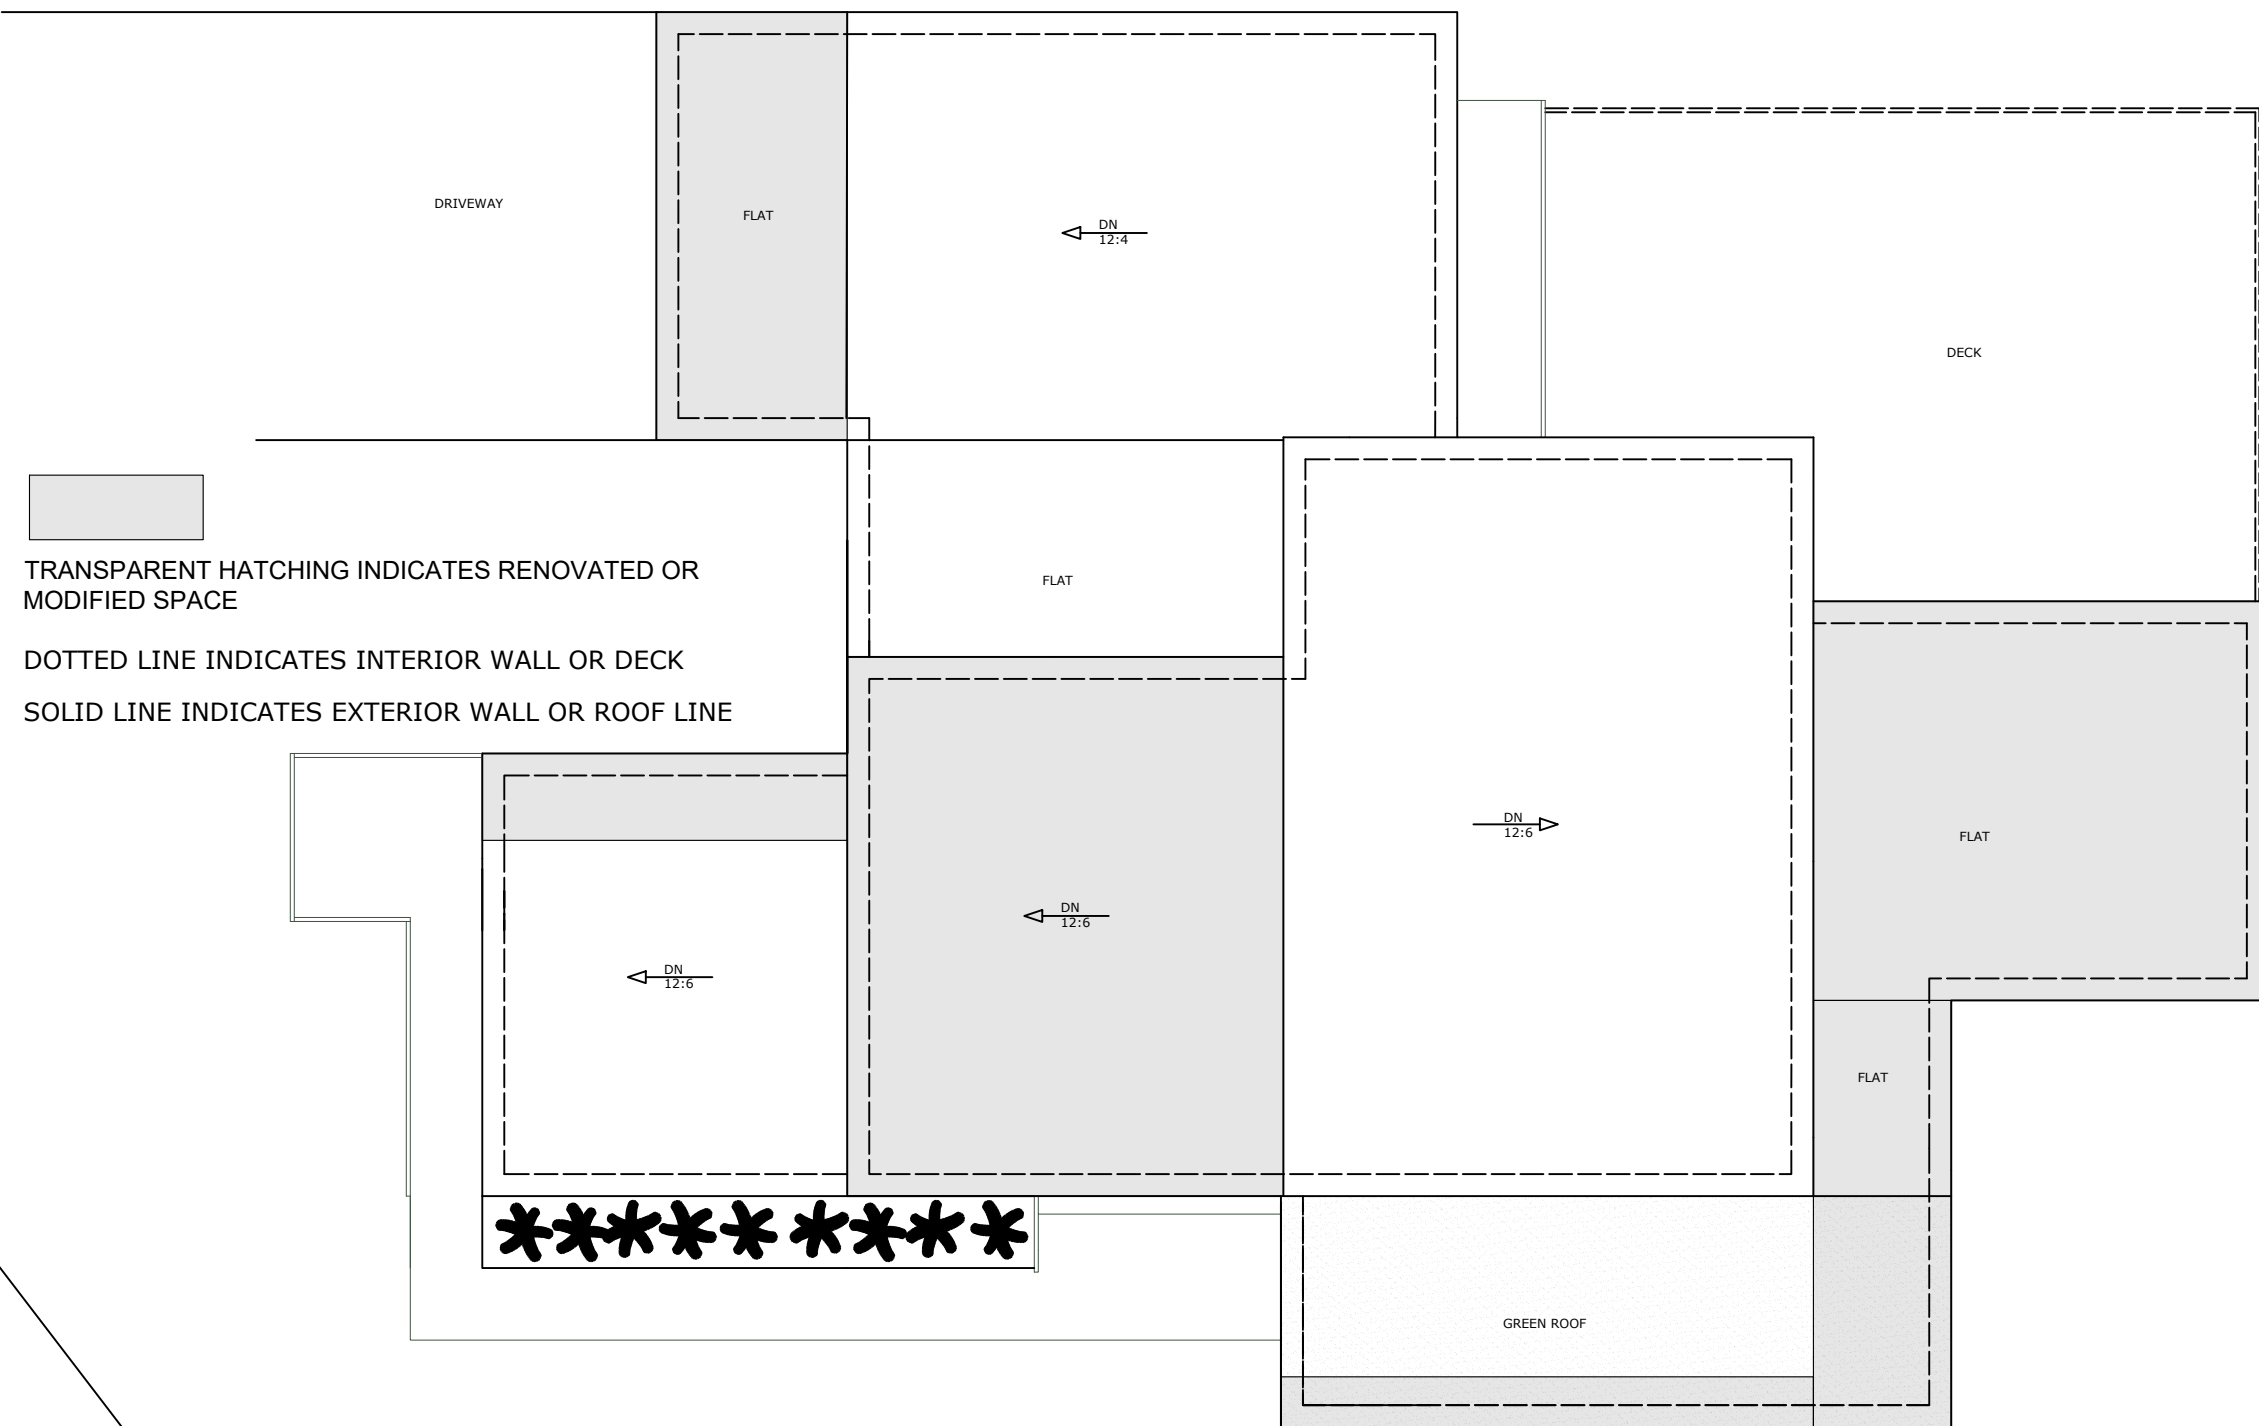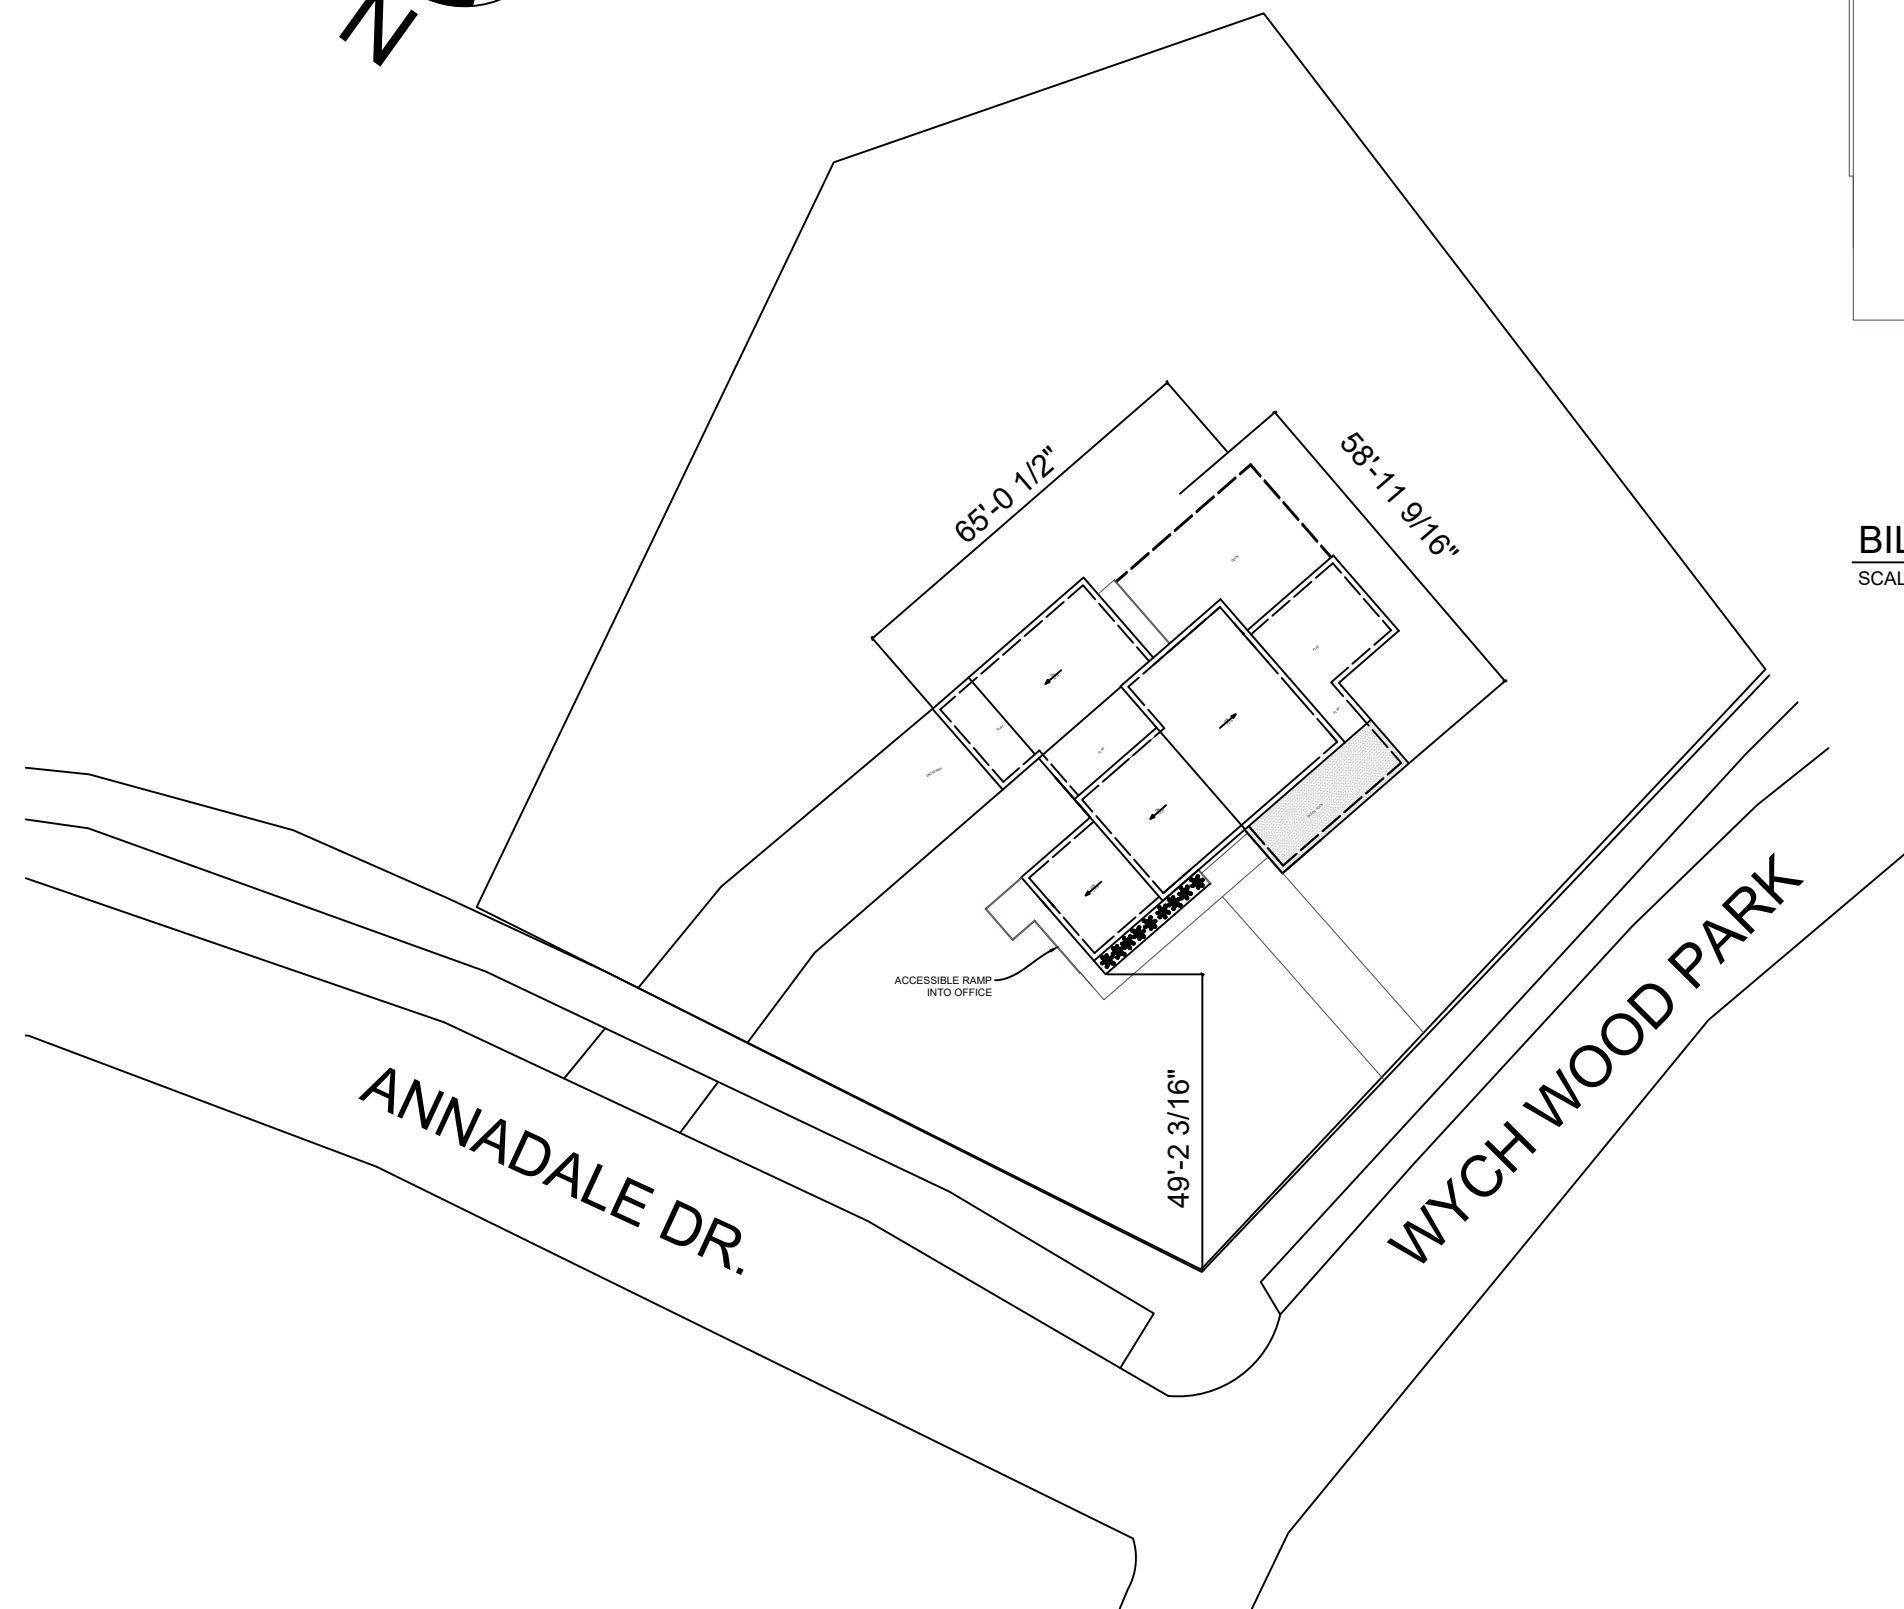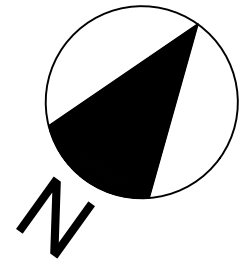

BILL AND WENDY LAWRENCE URBAN HOME PLAN - SITE PLAN
SCALE: 1/8" = 1' - 0"

BILL AND WENDY LAWRENCE URBAN HOME PLAN - SITE PLAN
SCALE: 1/32" = 1' - 0"

NOTES:


PROJECT:
BILL AND WENDY LAWRENCE
URBAN HOME RENOVATION

DESIGNED BY:
ADAM MIFSUD

DRAWING:
BASEMENT RENOVATED PLAN

DATE:
NOVEMBER 2020

PAGE:

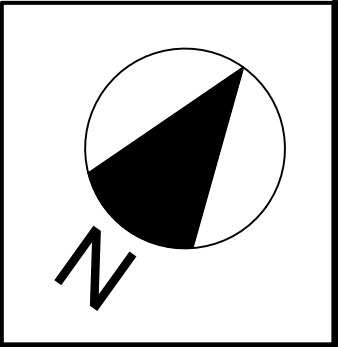

NOTES:


PROJECT:
BILL AND WENDY LAWRENCE
URBAN HOME RENOVATION

DESIGNED BY:
ADAM MIFSUD

DRAWING:
FRONT ELEVATION


DATE:
NOVEMBER 2020

PAGE:

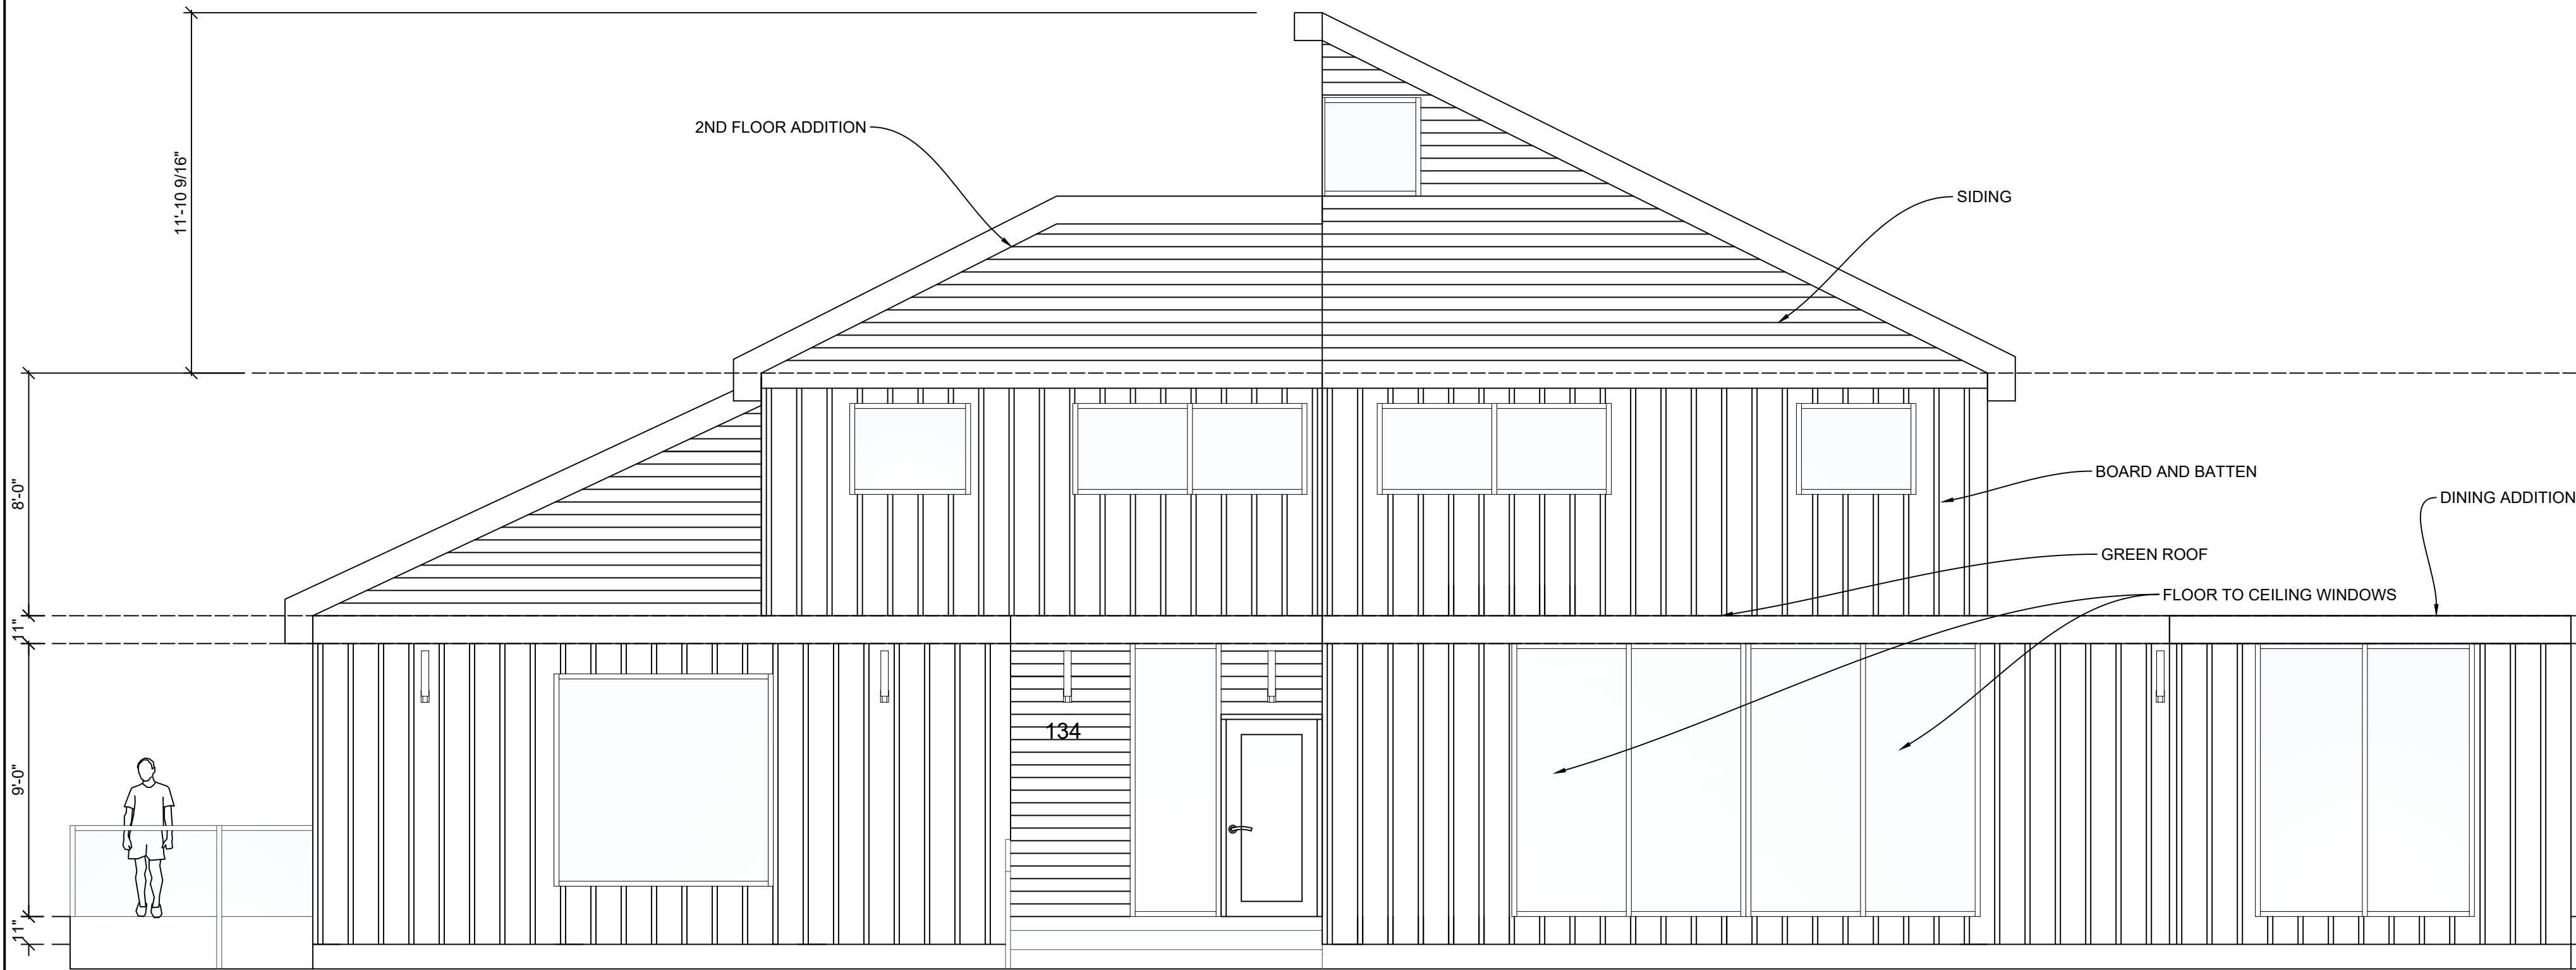

E1 GEORGE AND JANE WILSON RURAL HOME - FRONT ELEVATION
D5 SCALE: 1/4" = 1' - 0"

ADAM MIFSUD

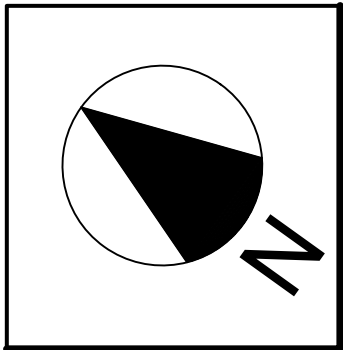

NOTES:

PROJECT:

BILL AND WENDY LAWRENCE
URBAN HOME RENOVATION

DESIGNED BY:

ADAM MIFSUD

DRAWING:


LEFT SIDE ELEVATION

DATE:

NOVEMBER 2020



PAGE:

6 OF 8

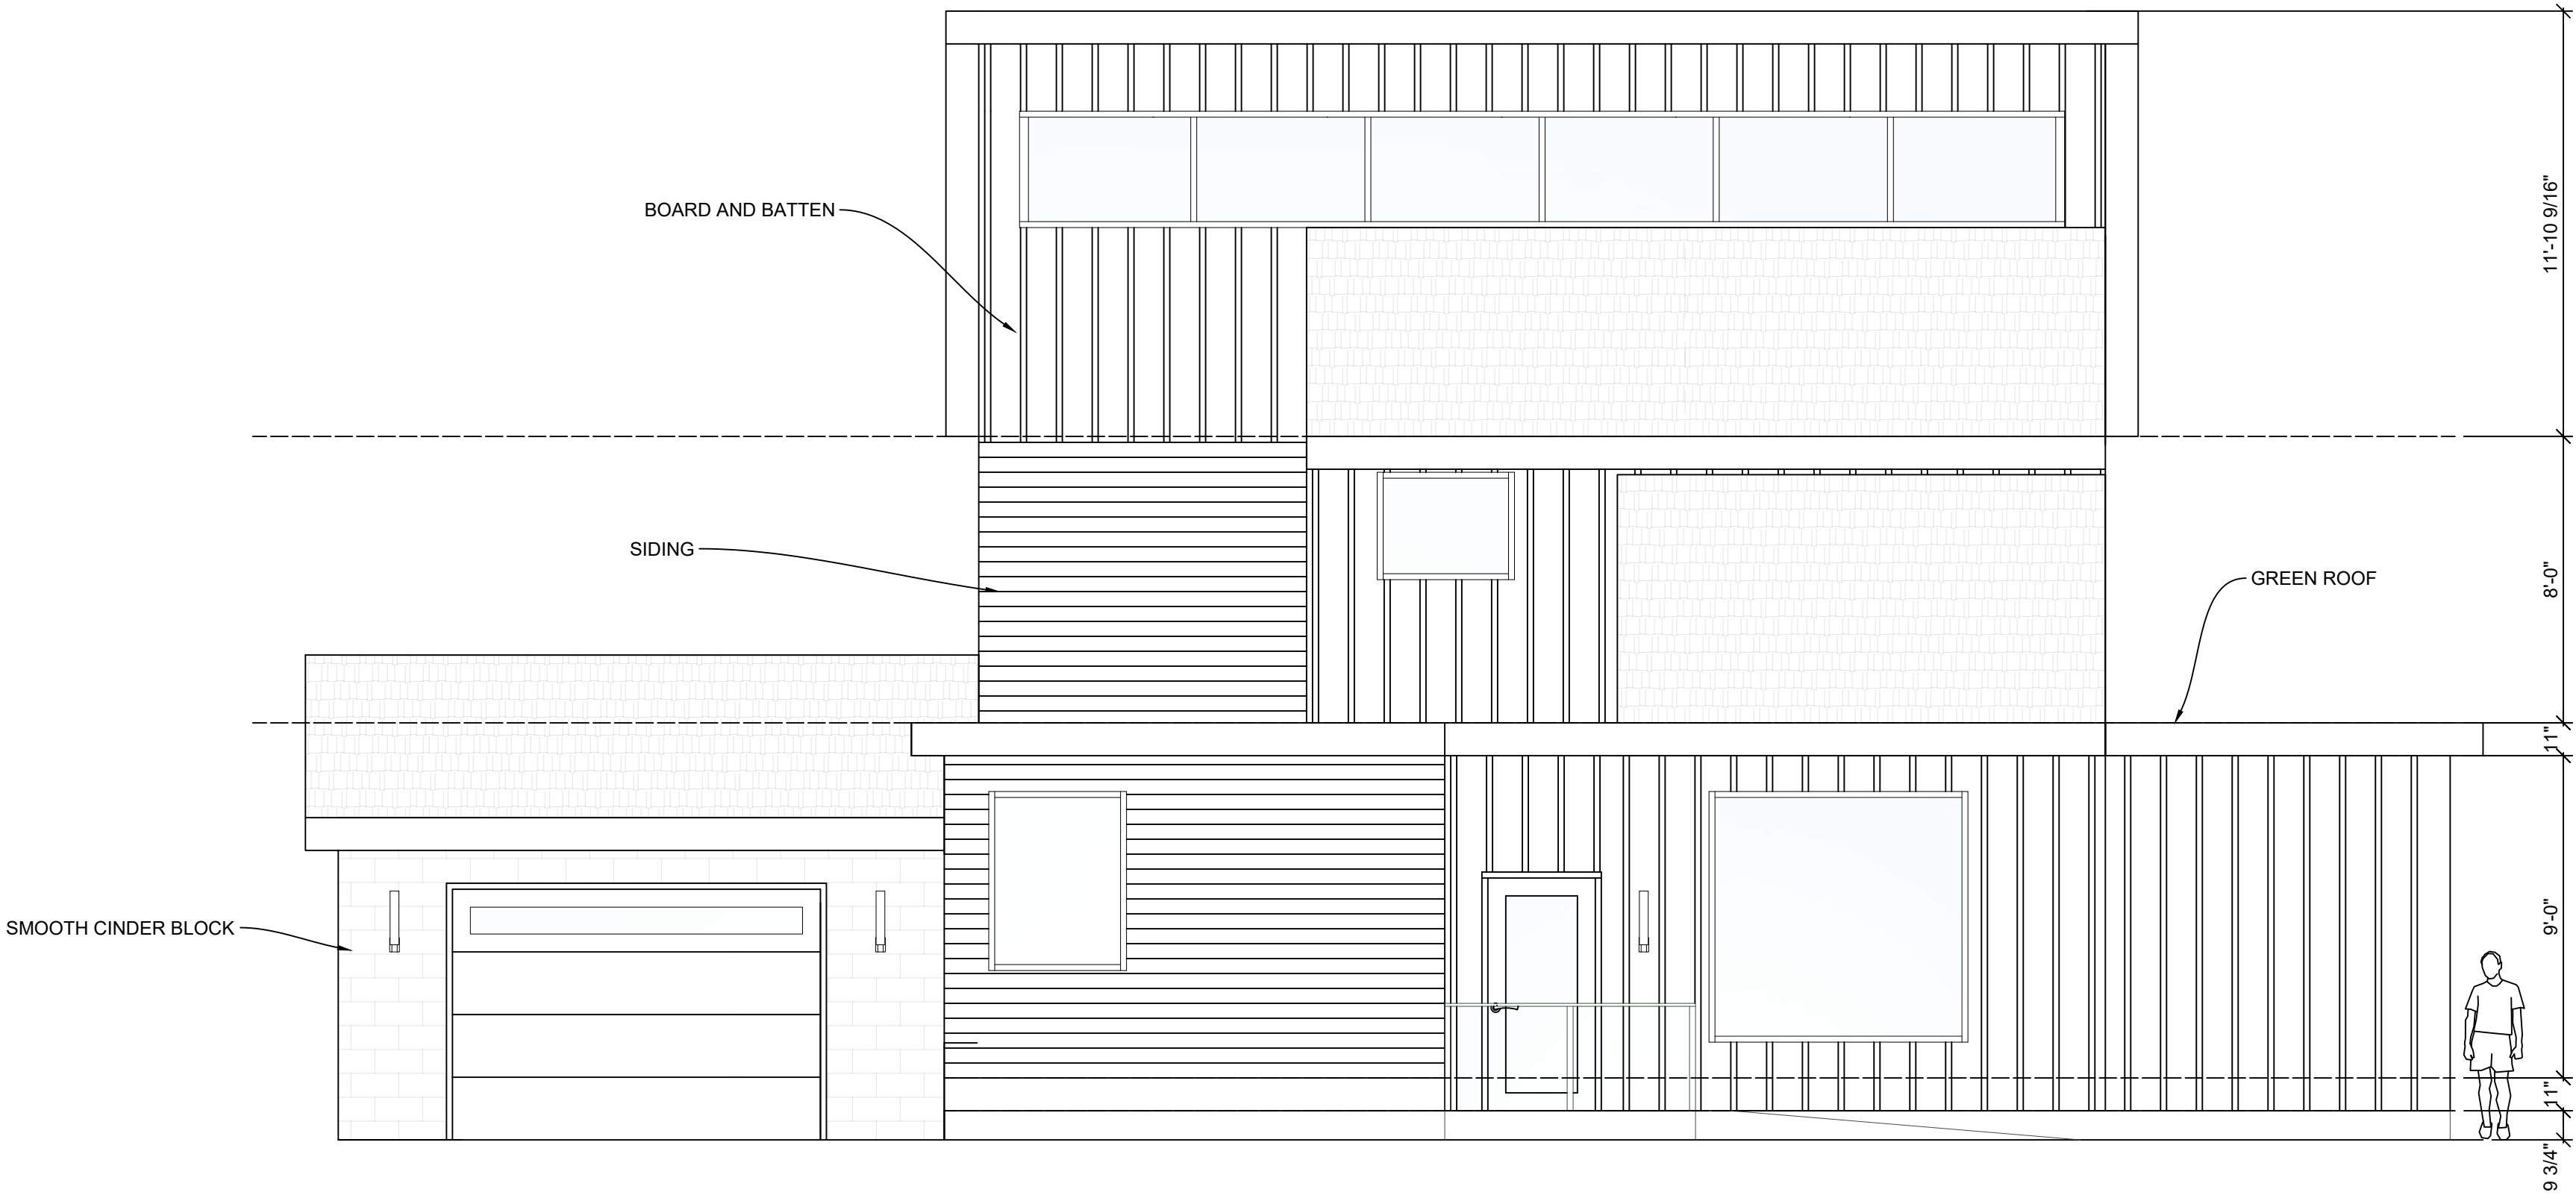

E2
D6 **GEORGE AND JANE WILSON RURAL HOME - SIDE ELEVATION**
SCALE: 1/4" = 1' - 0"

ADAM MIFSUD

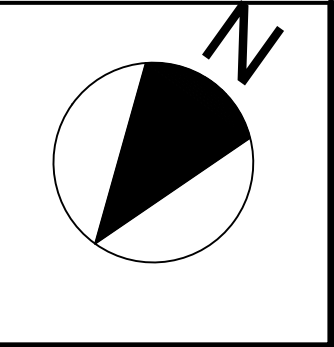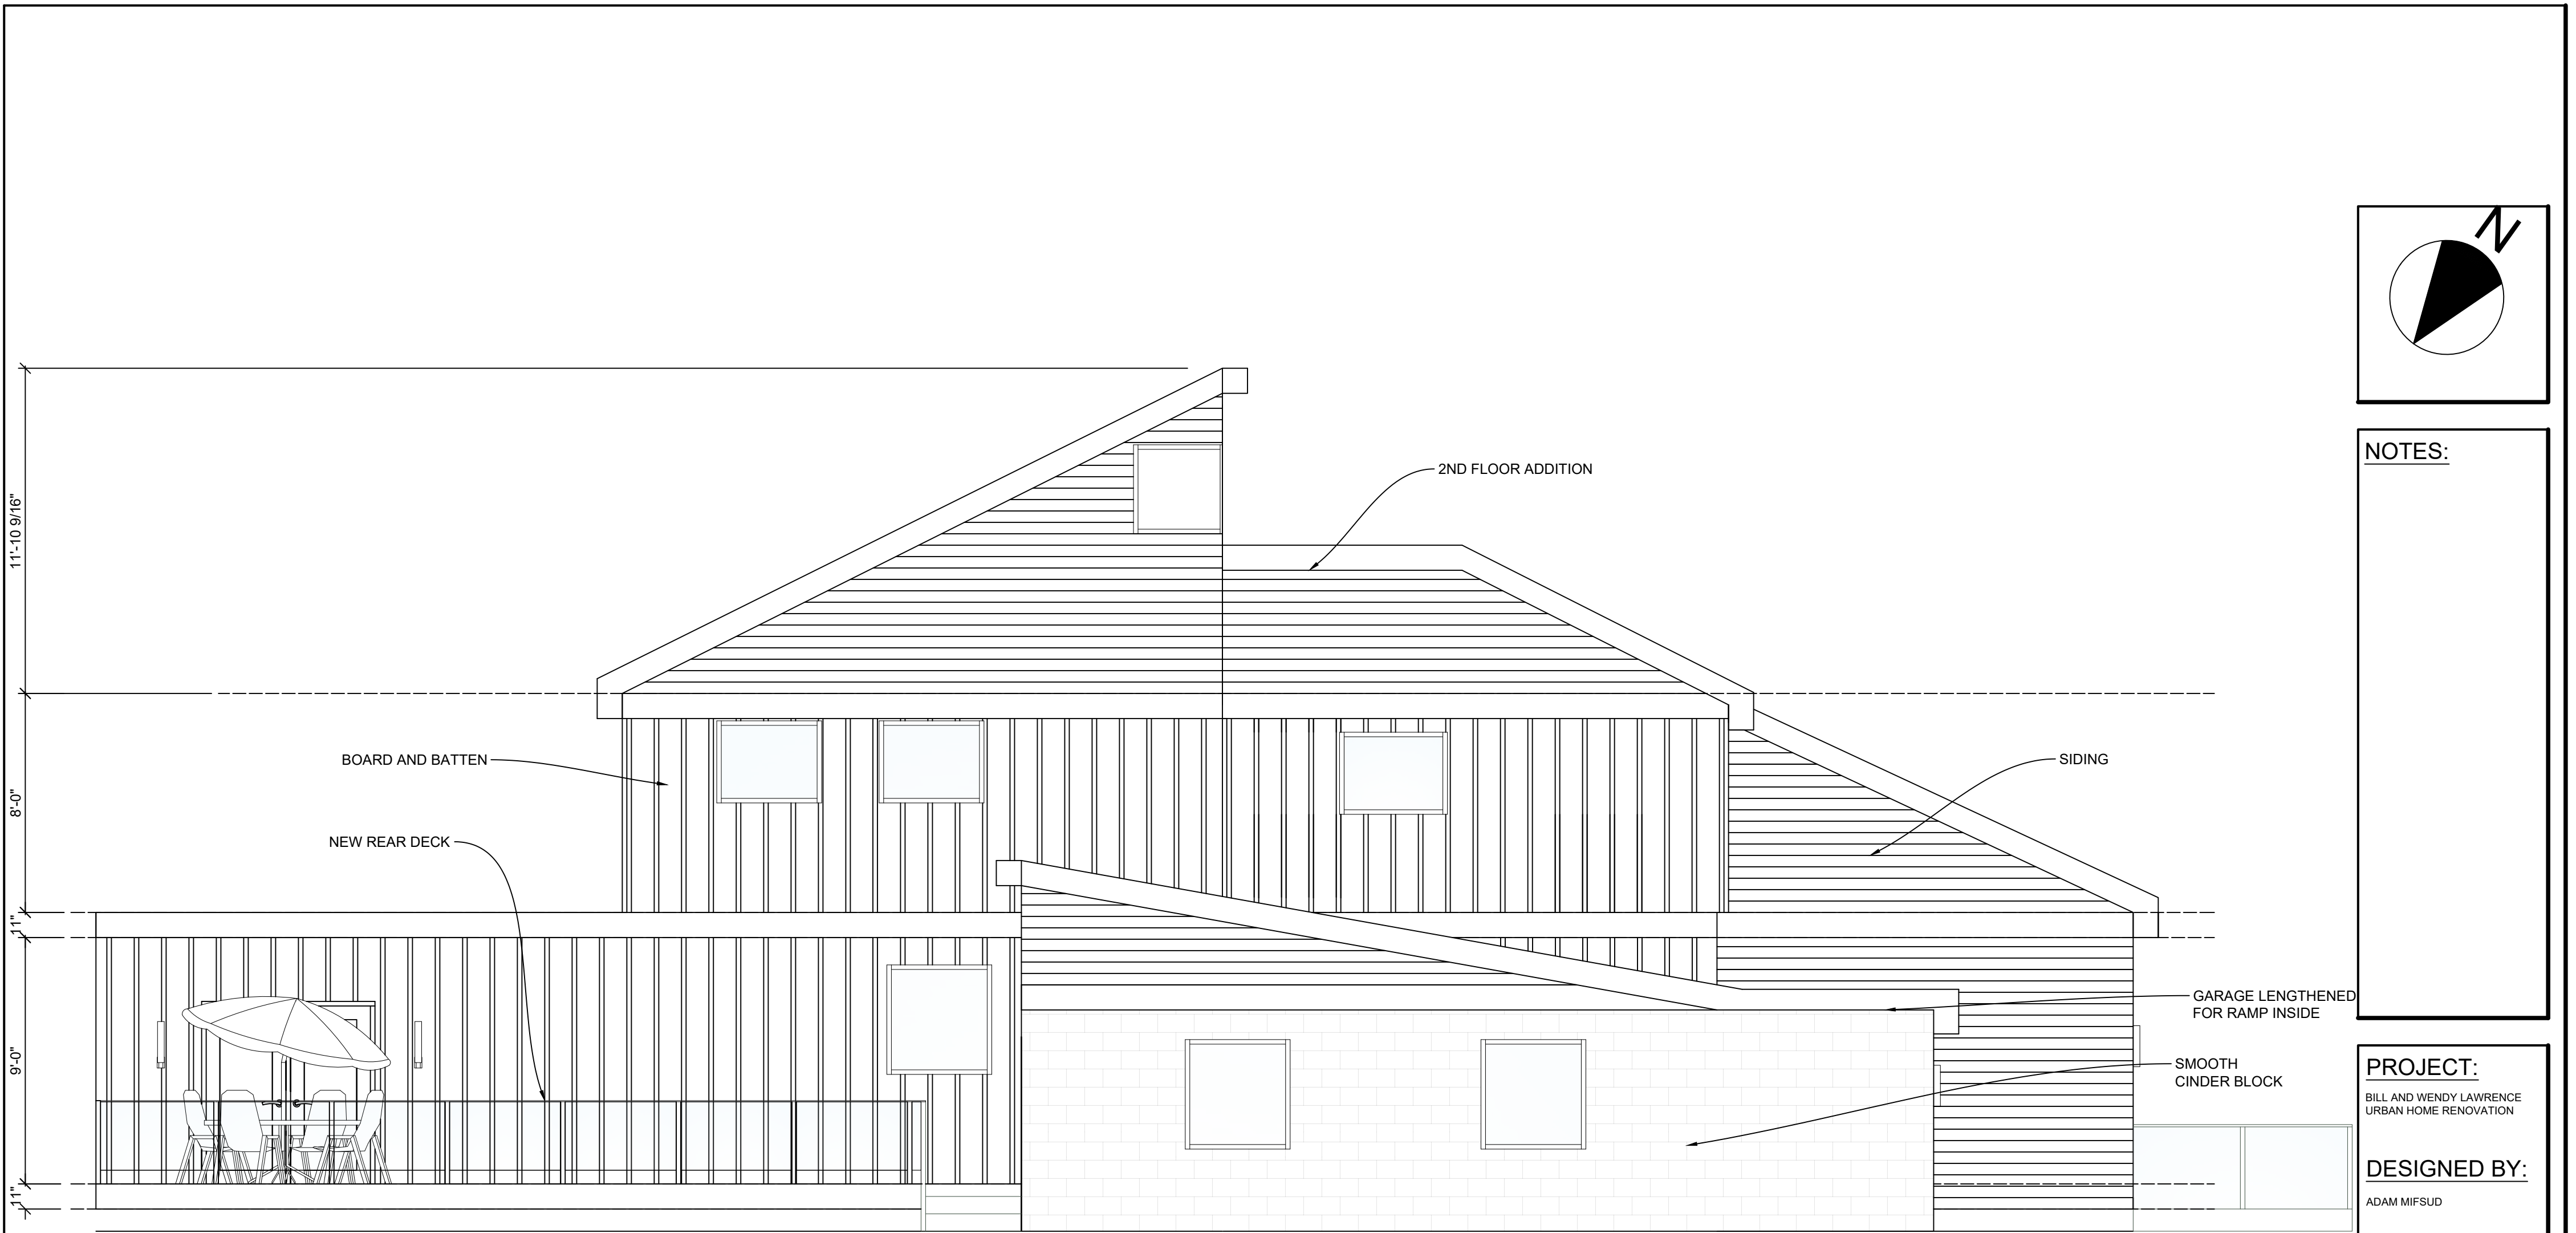

NOTES:

PROJECT:
BILL AND WENDY LAWRENCE
URBAN HOME RENOVATION

DESIGNED BY:
ADAM MIFSUD


DRAWING:
REAR ELEVATION

DATE:
NOVEMBER 2020

PAGE:

E3 **GEORGE AND JANE WILSON RURAL HOME - REAR ELEVATION**
D7 SCALE: 1/4" = 1' - 0"

ADAM MIFSUD

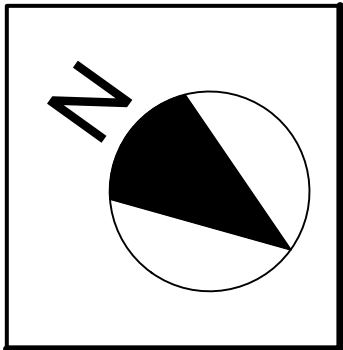

NOTES:

PROJECT:

BILL AND WENDY LAWRENCE
URBAN HOME RENOVATION

DESIGNED BY:

ADAM MIFSUD

DRAWING:


REAR ELEVATION

DATE:

NOVEMBER 2020

PAGE:

8 OF 8


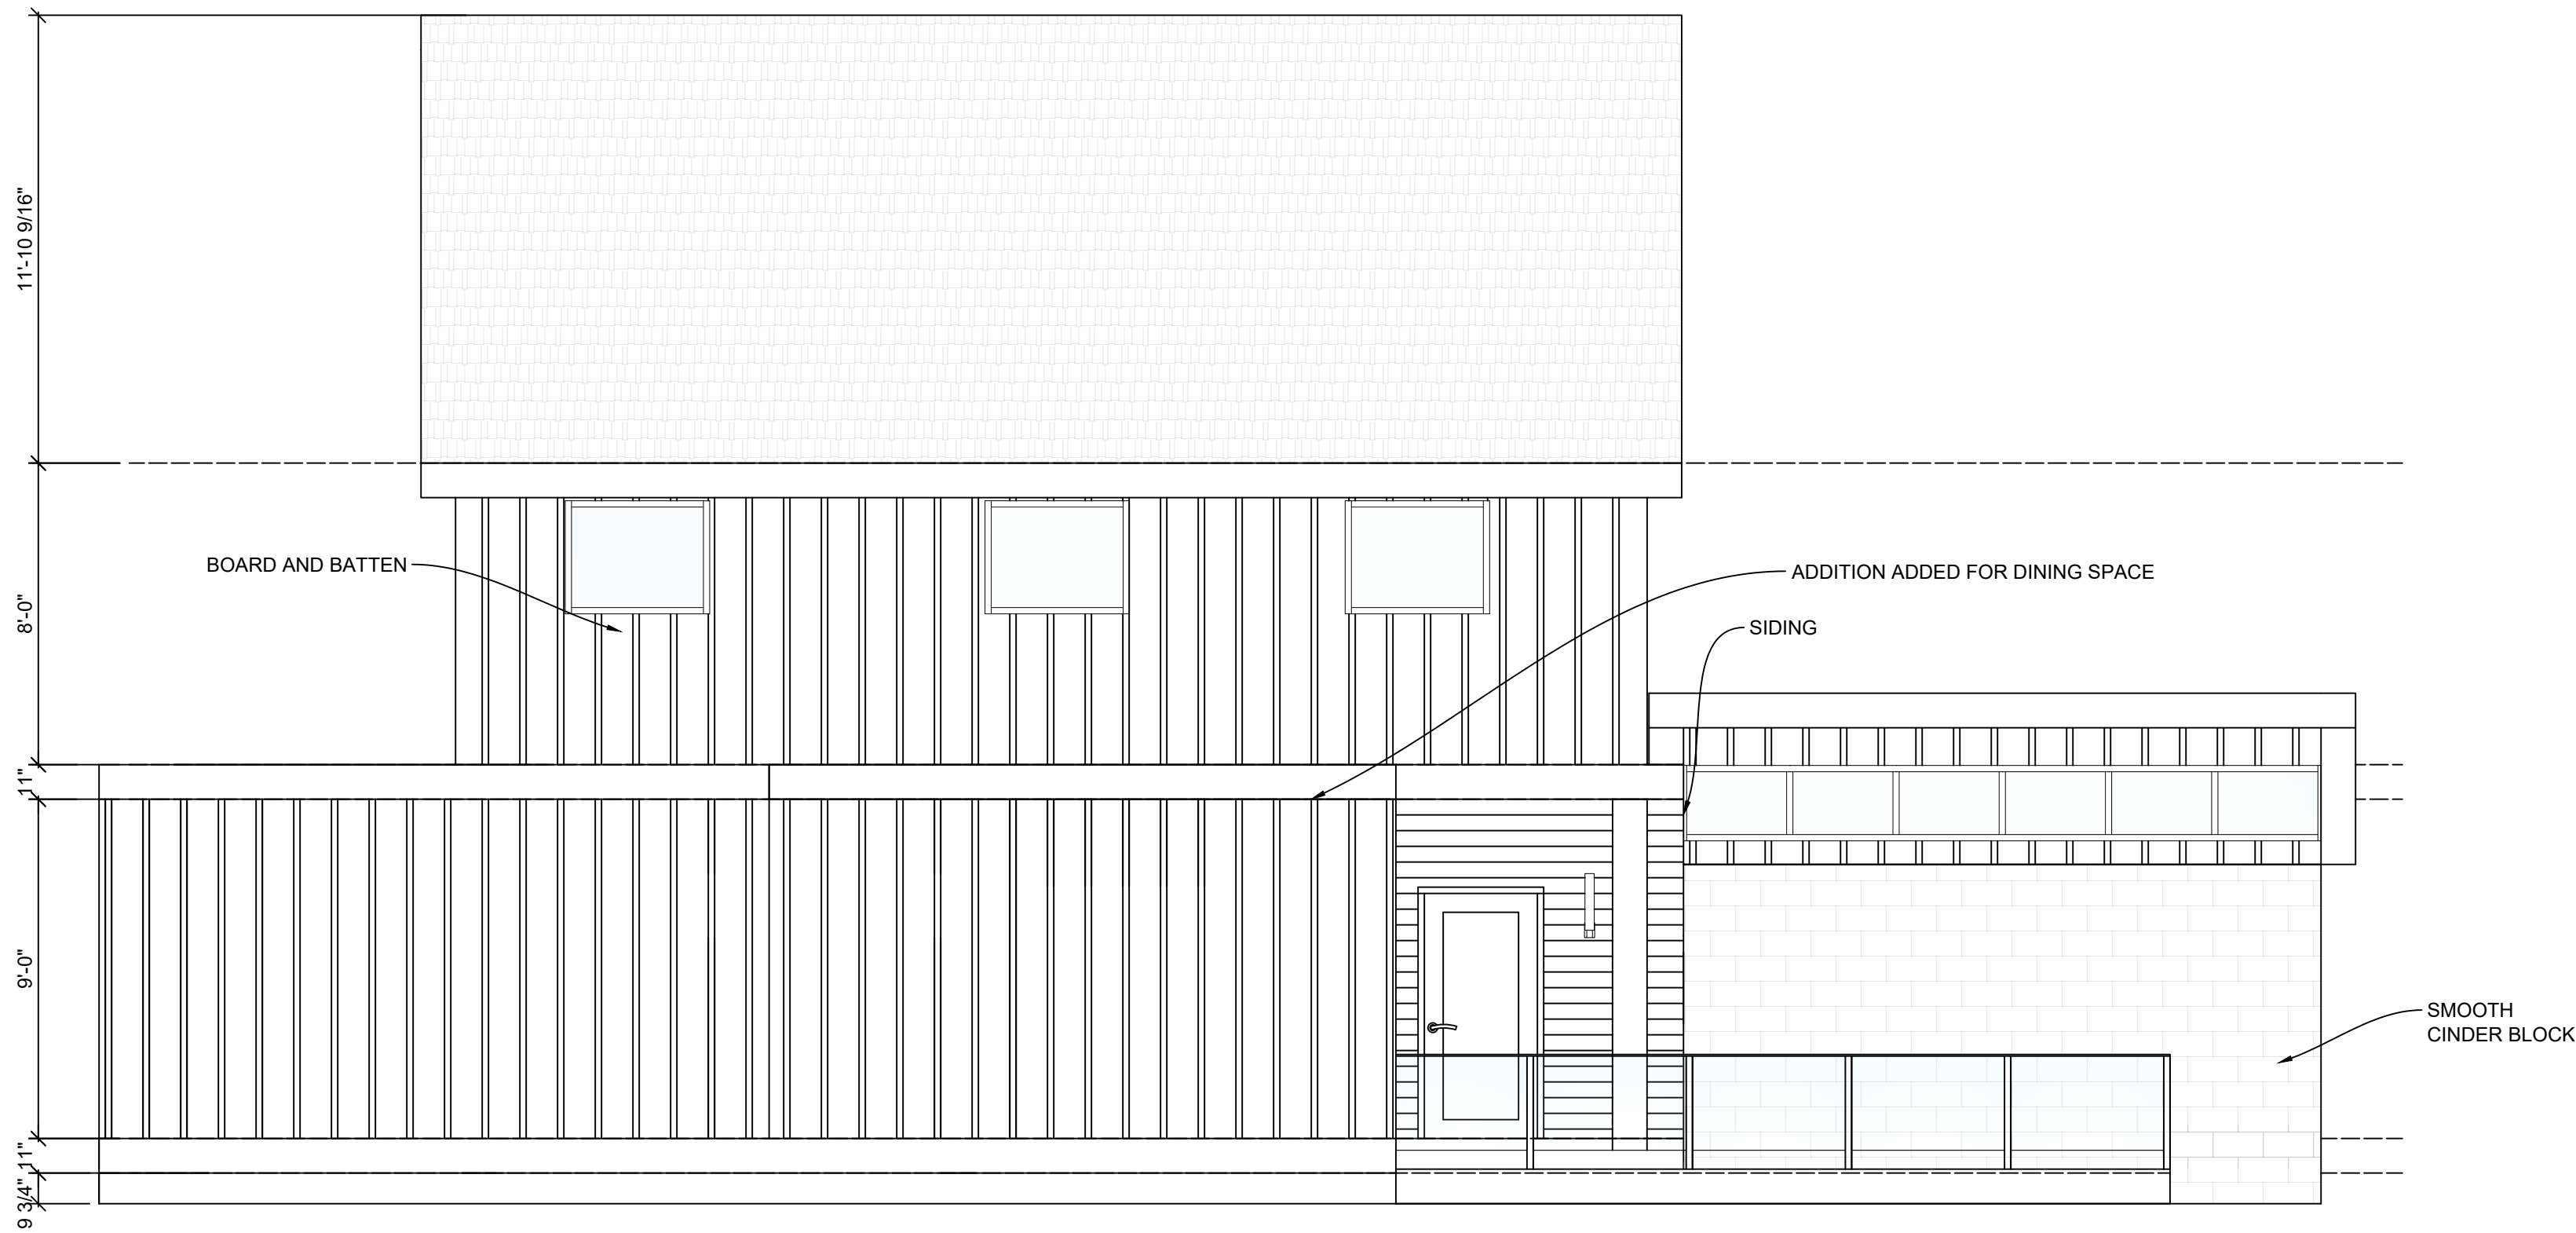


E4
D8


GEORGE AND JANE WILSON RURAL HOME - SIDE ELEVATION

SCALE: 1/4" = 1' - 0"


ADAM MIFSUD

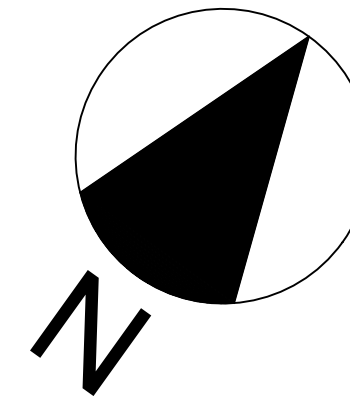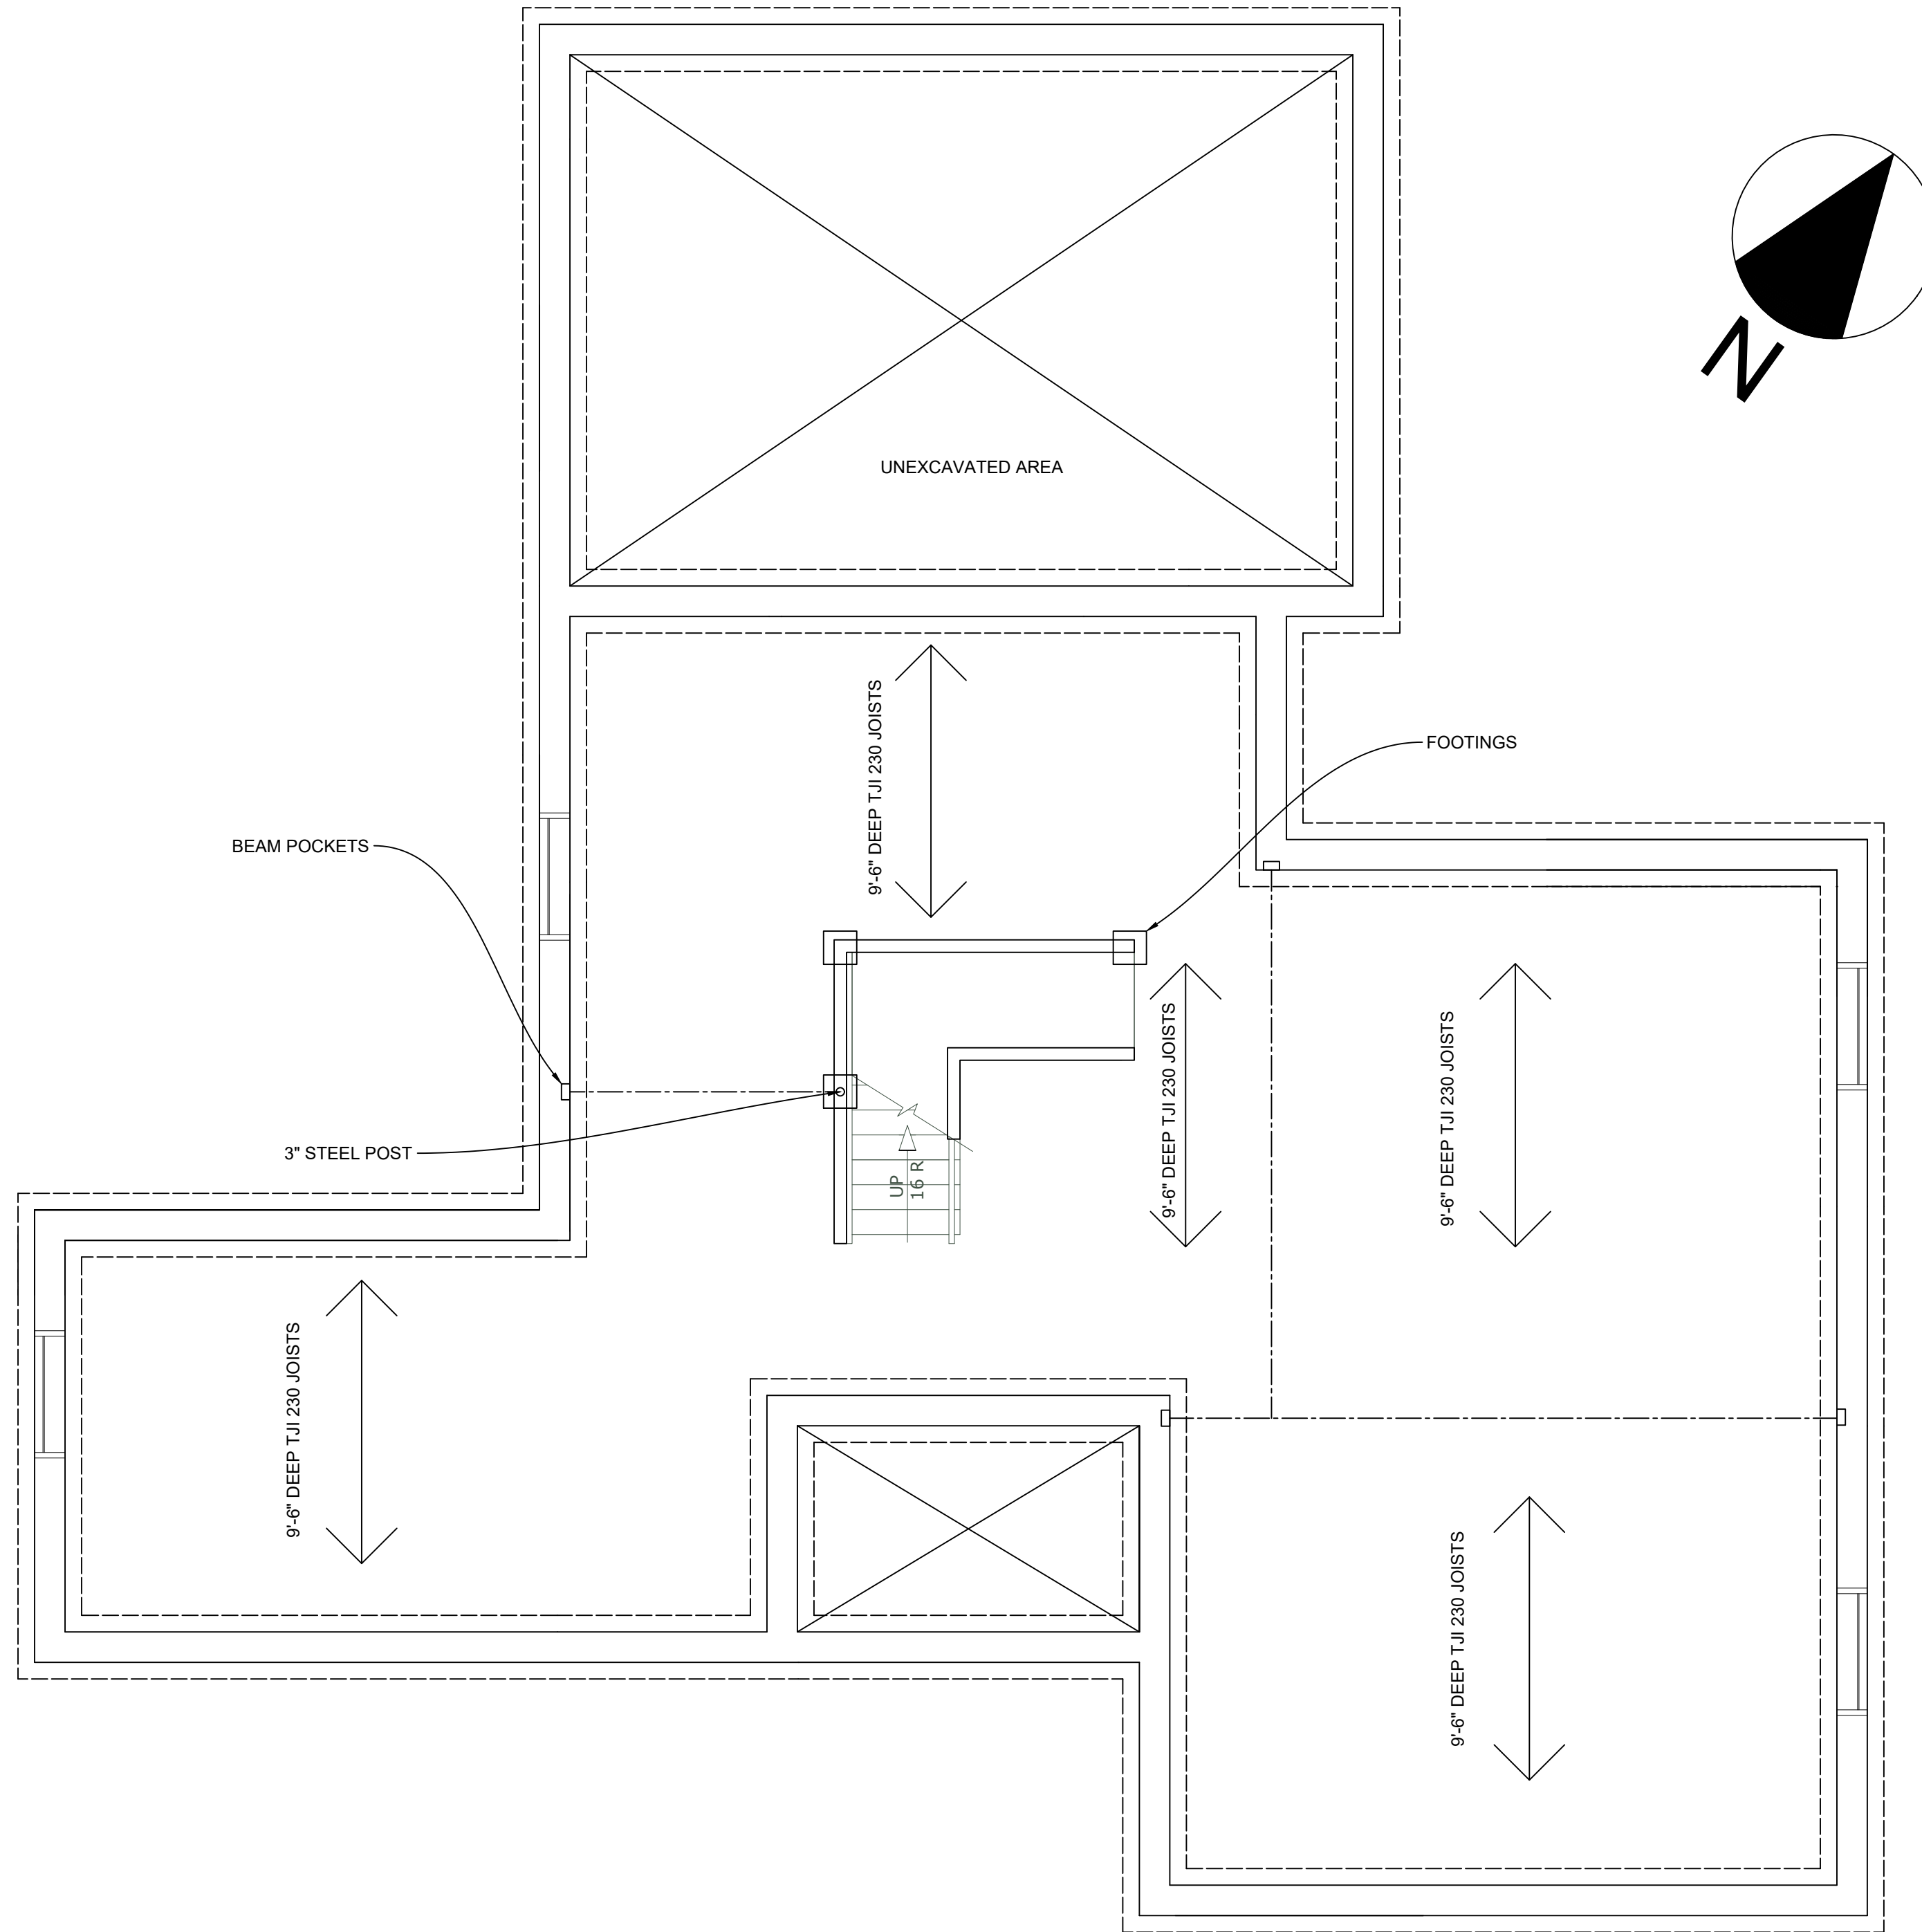

PLAN

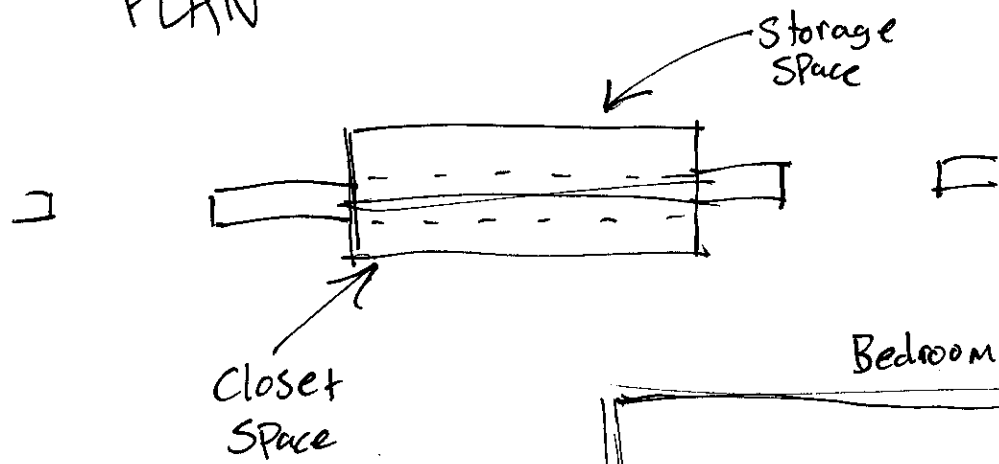

Livingroom Side

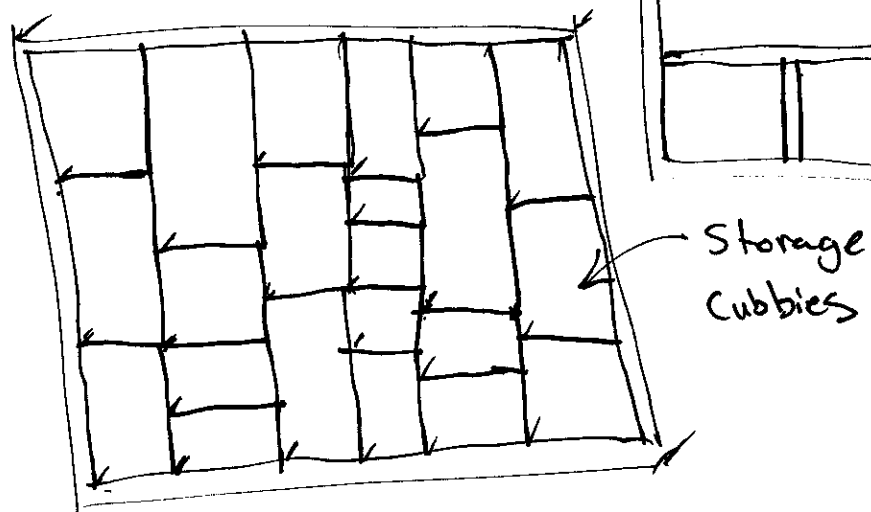

Bedroom side

