

NOTES:

AREAS SHADED ARE SPACES WITH MAJOR MODIFICATIONS

2ND FLOOR PATIO HAS BEEN TAKEN AWAY AND SECOND FLOOR HAS BEEN EXTENDED

OFFICE HAS NOW BECOME A BEDROOM WITH AN ATTACHED 2 PIECE WASHROOM

SPACIOUS MASTER BEDROOM AND ENSUITE FOR ACCESSIBILITY

STAIR LIFT HAS BEEN ADDED SO CLIENT CAN EASILY ACCESS BOTH FLOORS

PROJECT:

BILL AND WENDY LAWRENCE
URBAN HOME RENOVATION

DESIGNED BY:

ADAM MIFSUD

DRAWING:


SECOND FLOOR RENOVATED
PLAN

DATE:

NOVEMBER 2020

PAGE:

2 OF 8

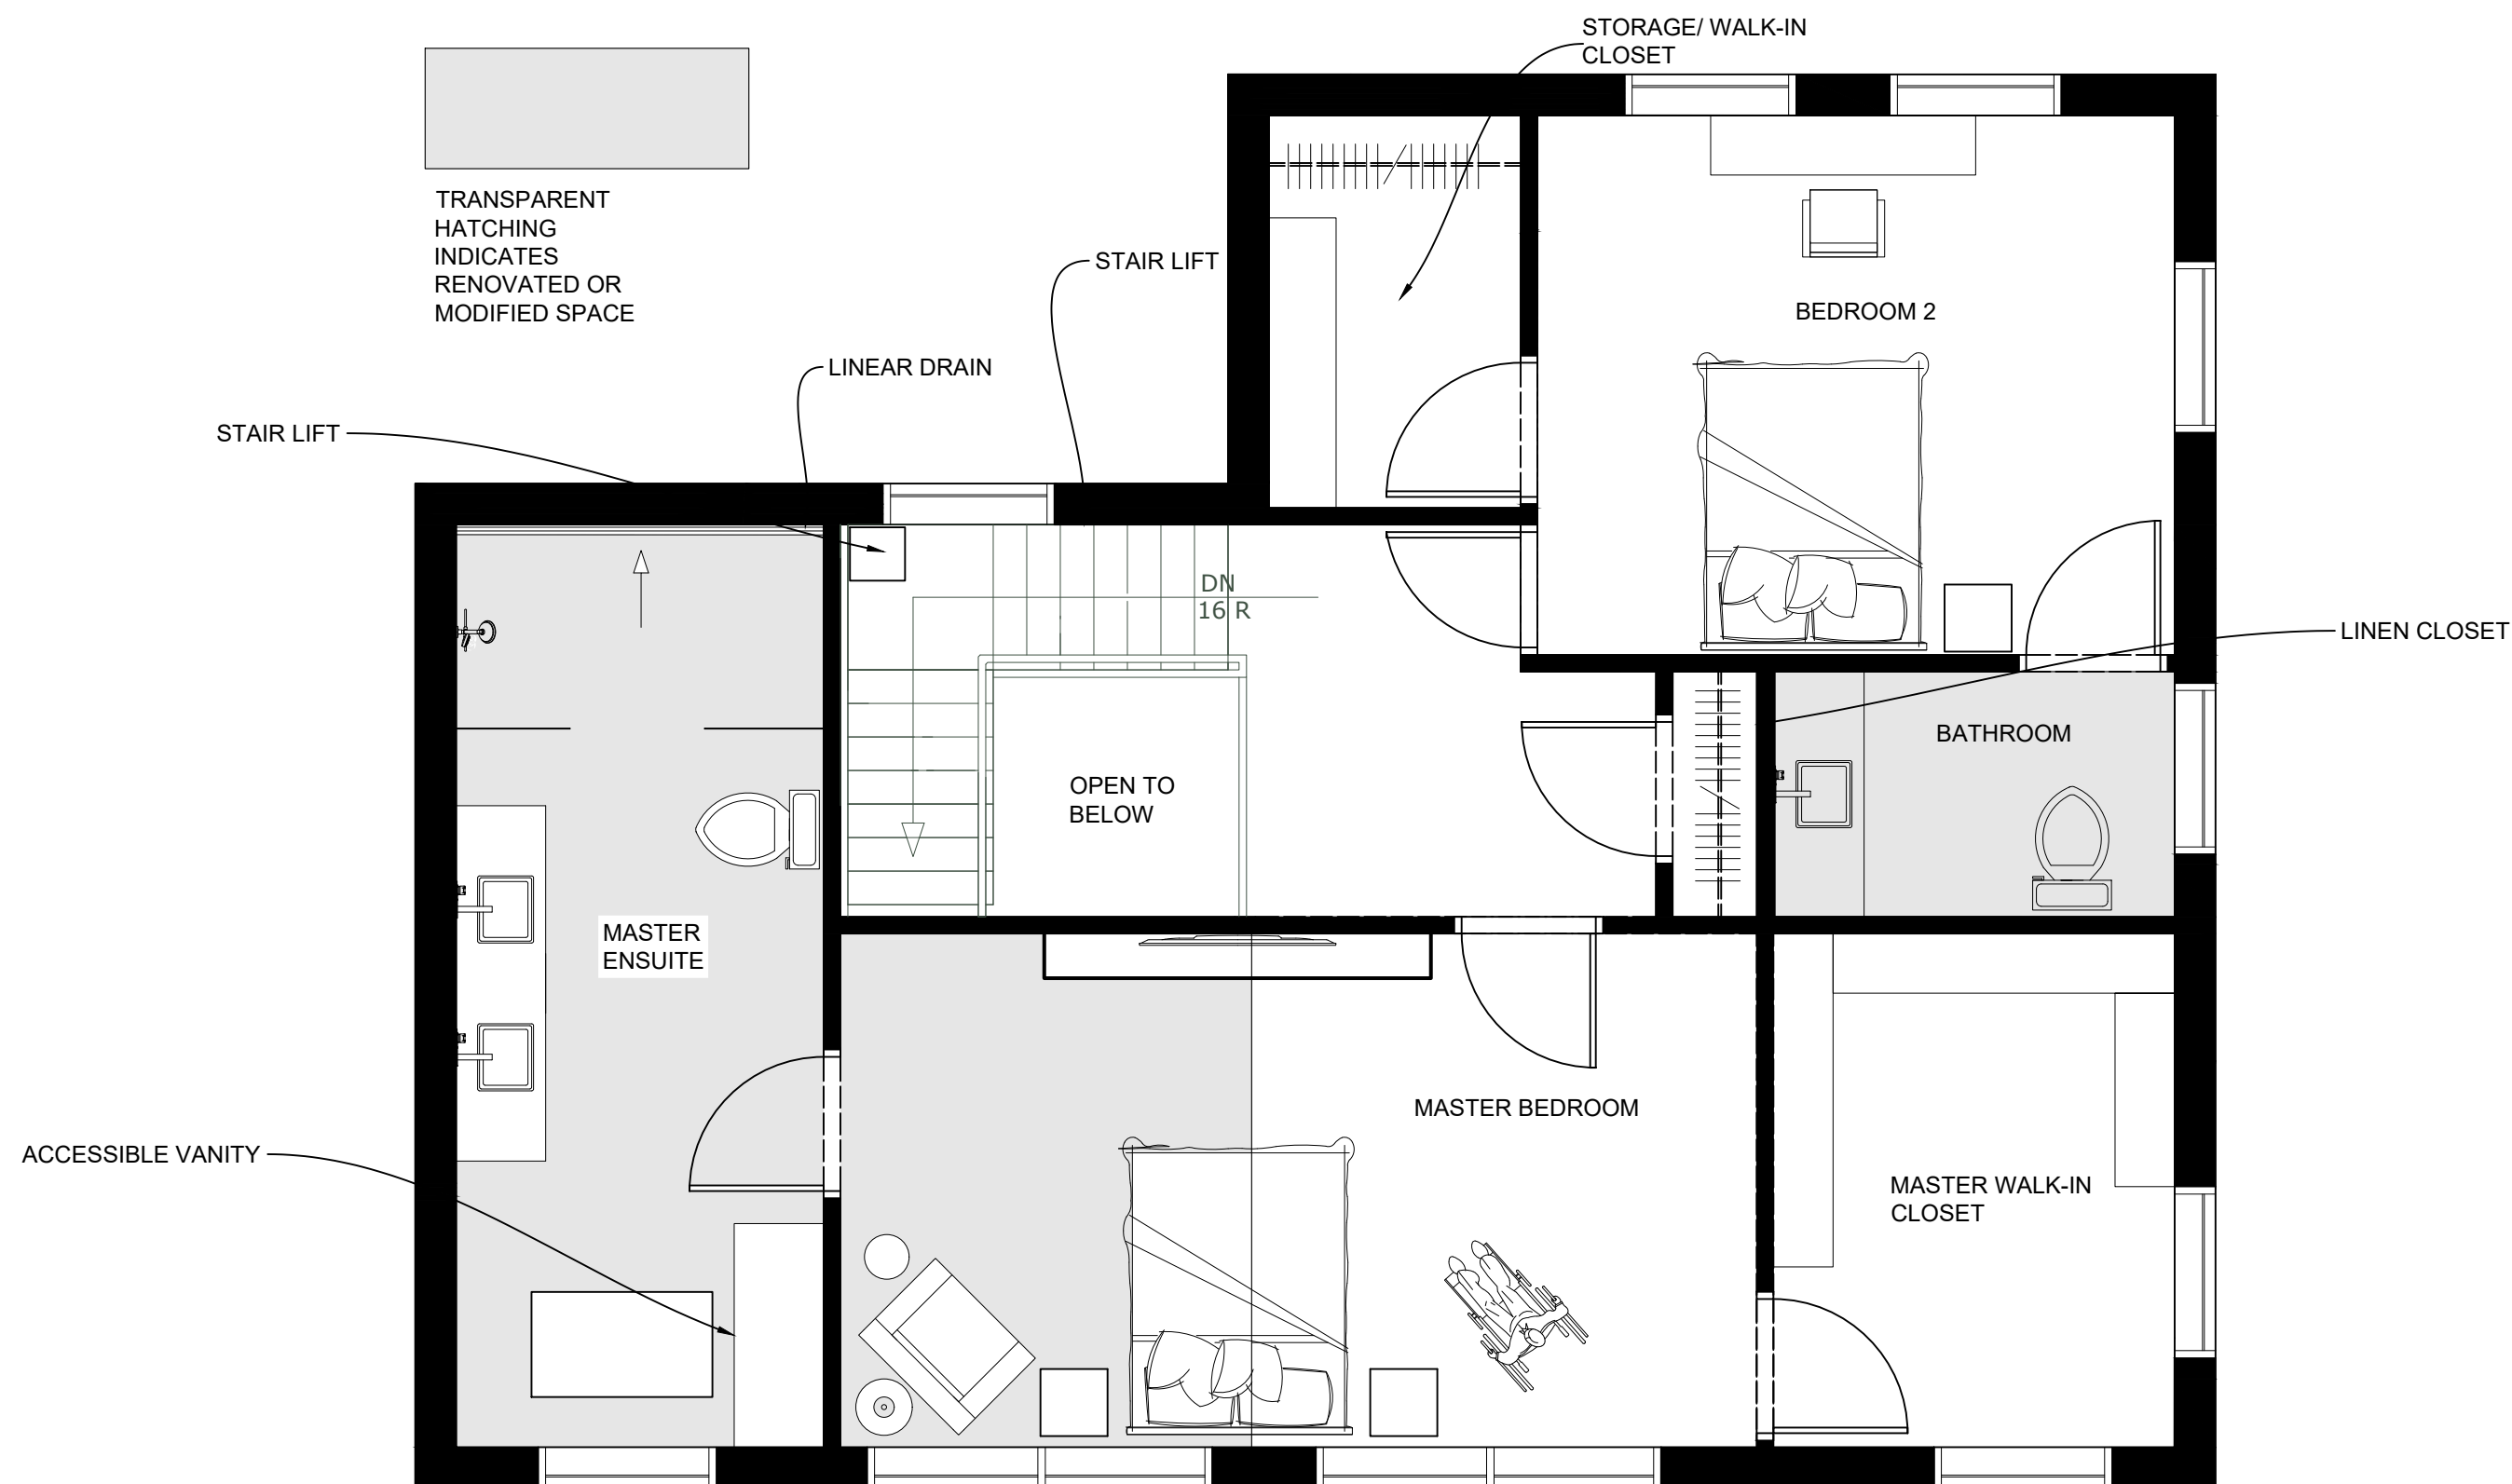

BILL AND WENDY LAWRENCE URBAN HOME

SECOND FLOOR PLAN

ADAM MIFSUD

SCALE: 1/4" = 1' - 0"

TOTAL - 2,765 SQ. FT. 2ND FLOOR - 979 SQ. FT.