


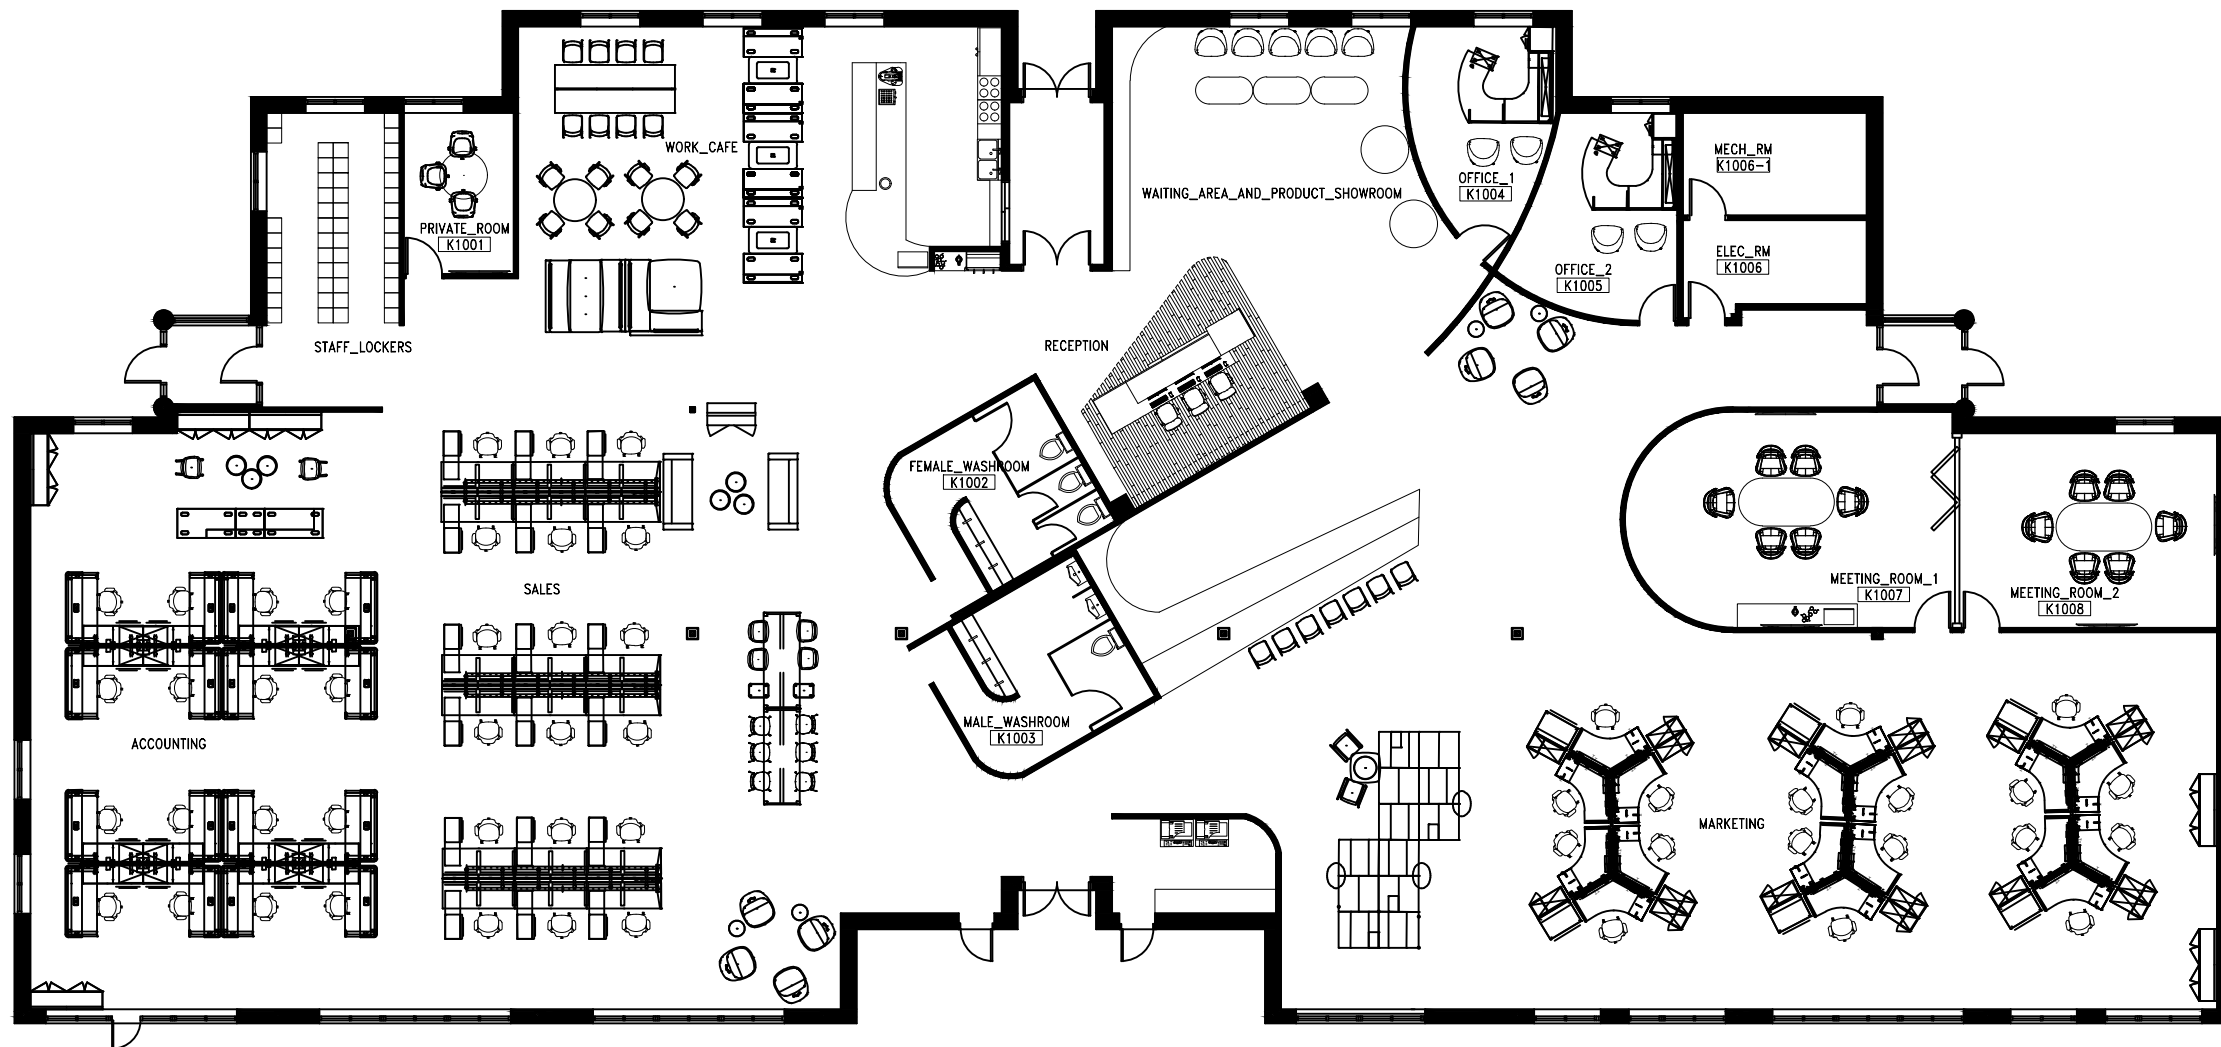

# NIKE OFFICE FLOORPLAN

SCALE - 1/16" = 1'-0"