


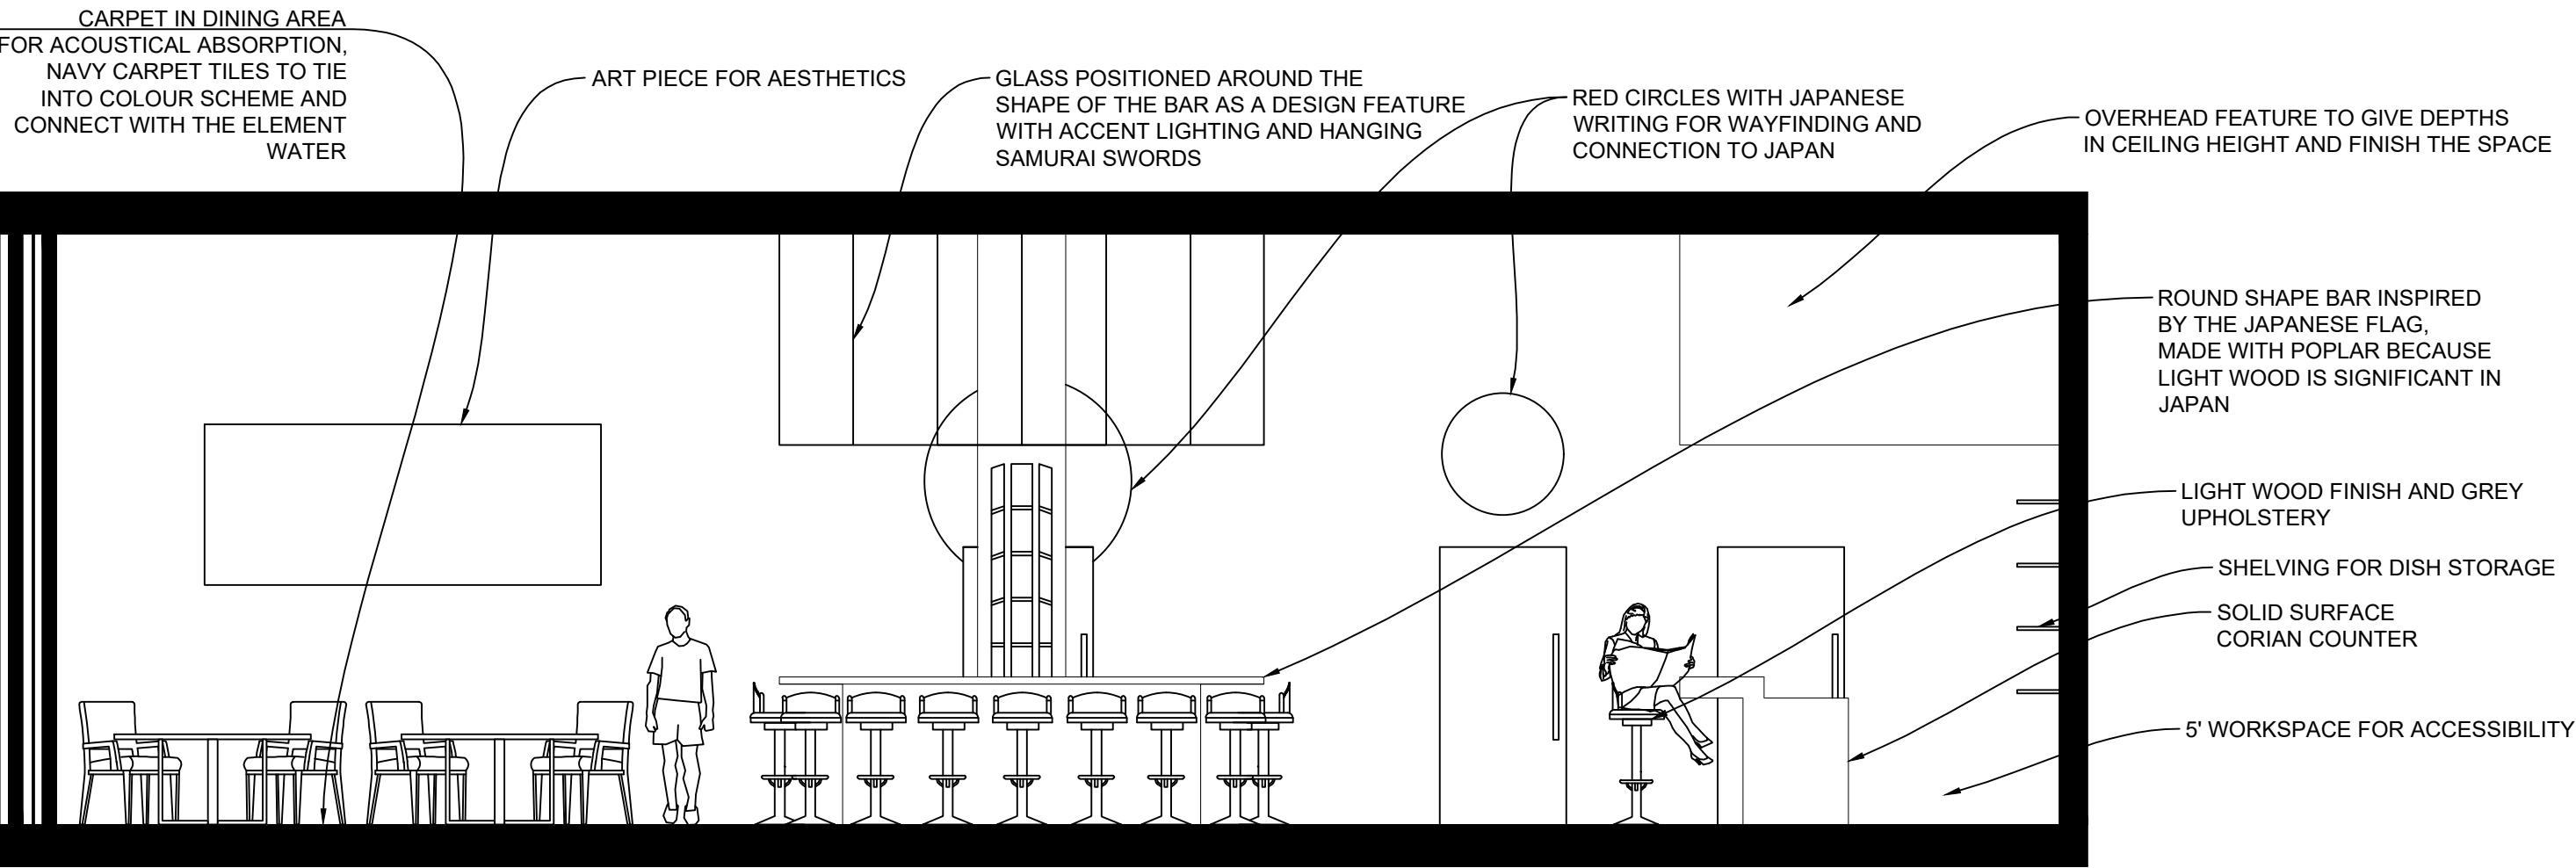

SE1 ミュージアム (MUSEUM) - SECTION ELEVATION
SCALE: 1/4" = 1' - 0"

ADAM MIFSUD