




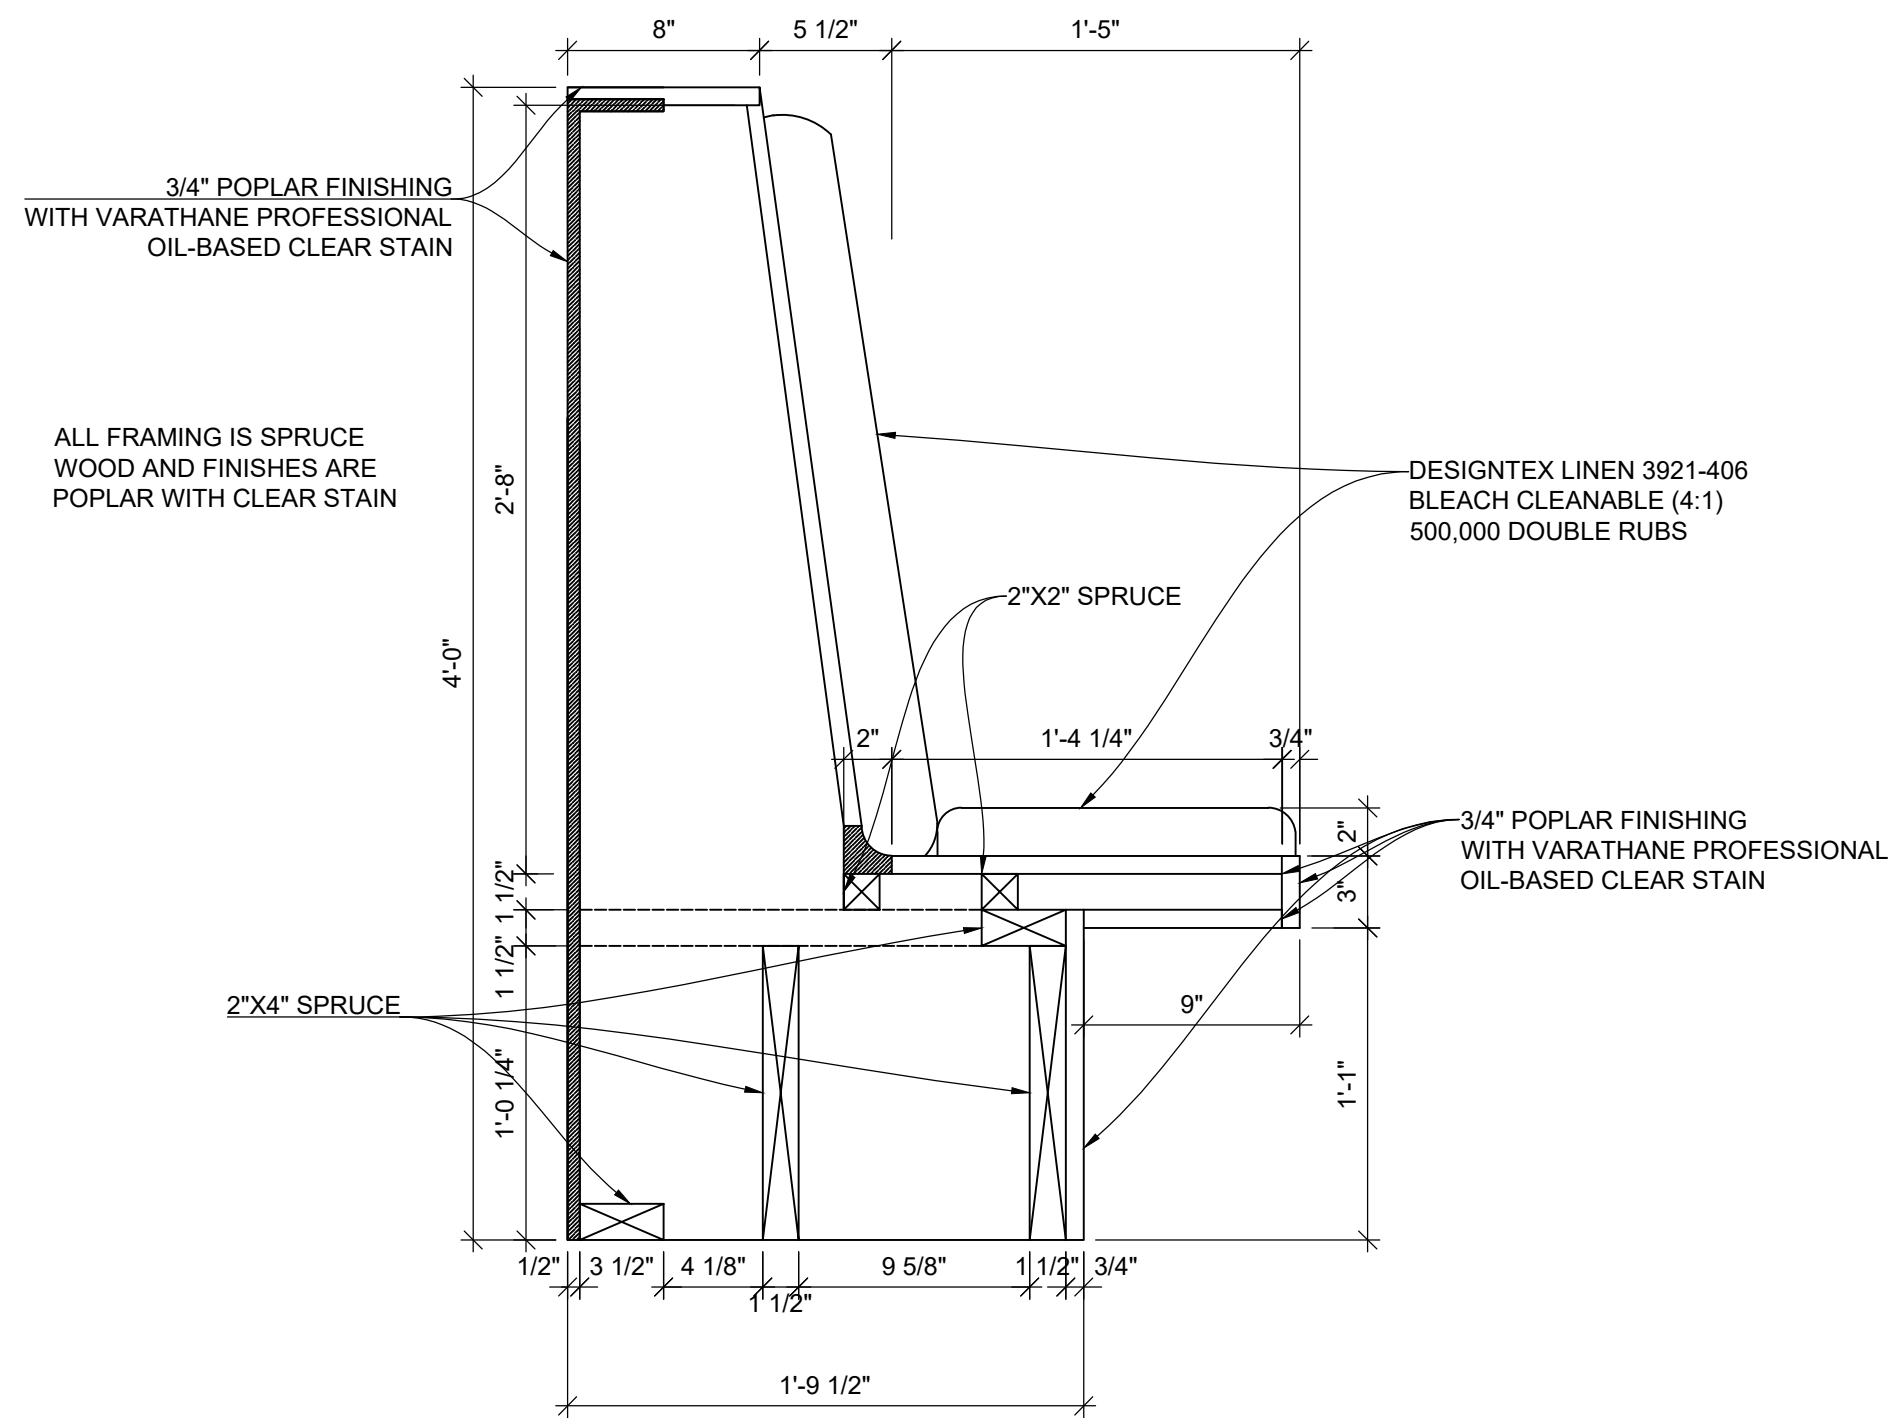


SE1 SECTION RESTAURANT BOOTH
D3 SCALE: 1 1/2" = 1' - 0"

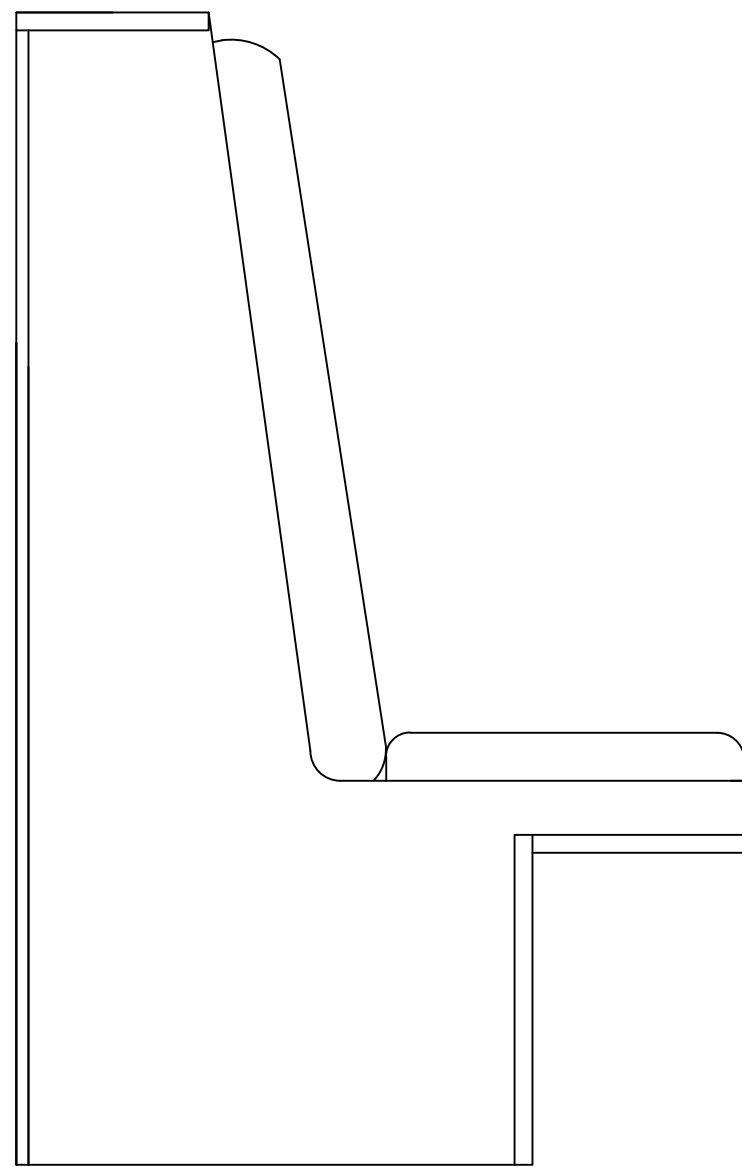


E1 ELEVATION BOOTH
D3 SCALE: 1 1/2" = 1' - 0"

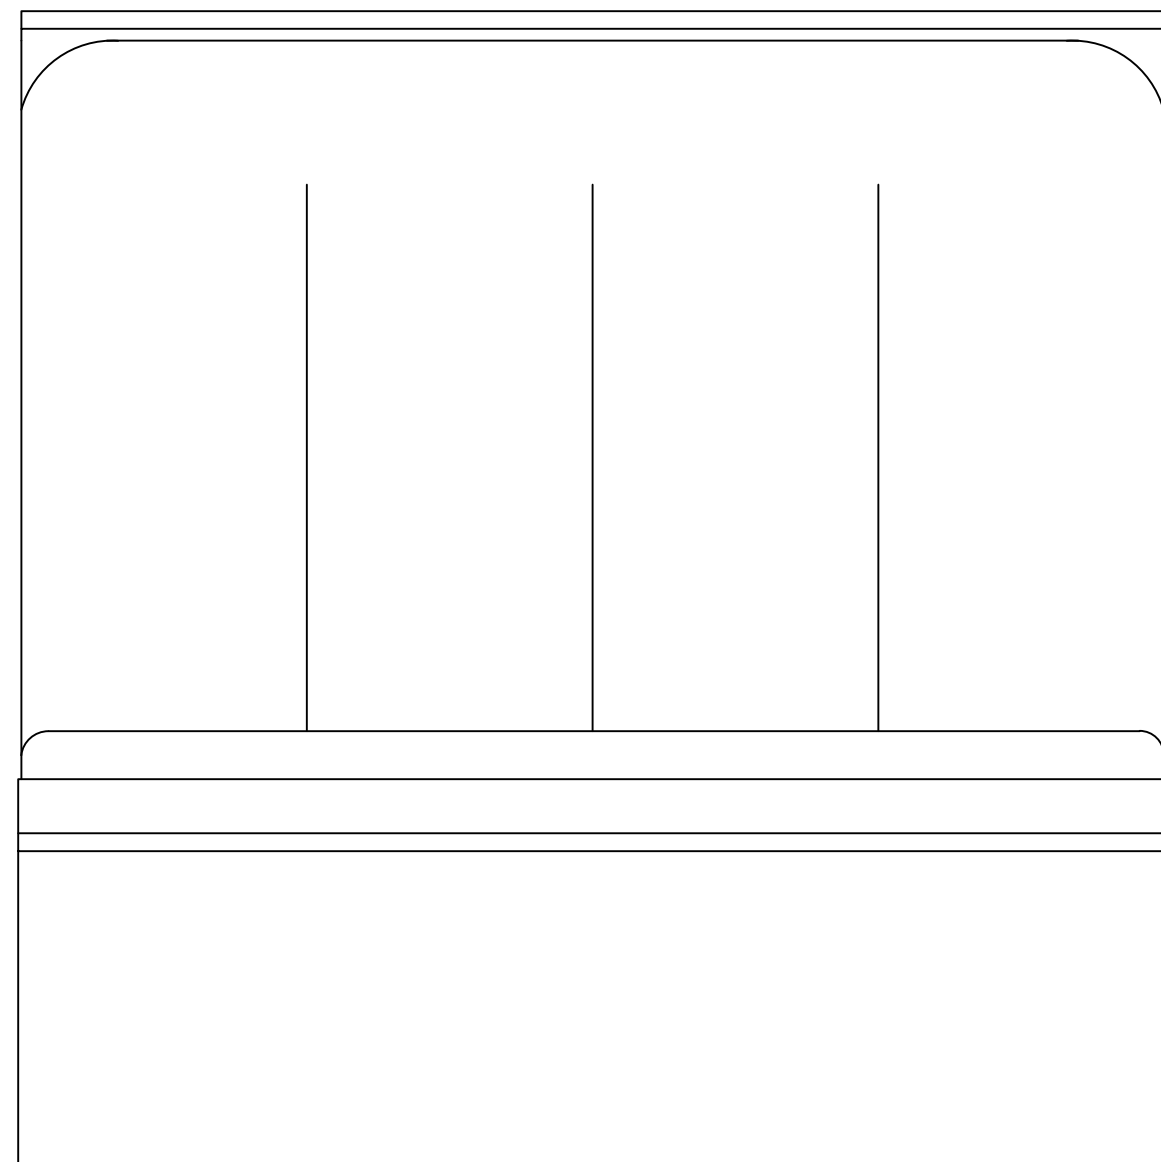

E2 ELEVATION BOOTH
D3 SCALE: 1 1/2" = 1' - 0"

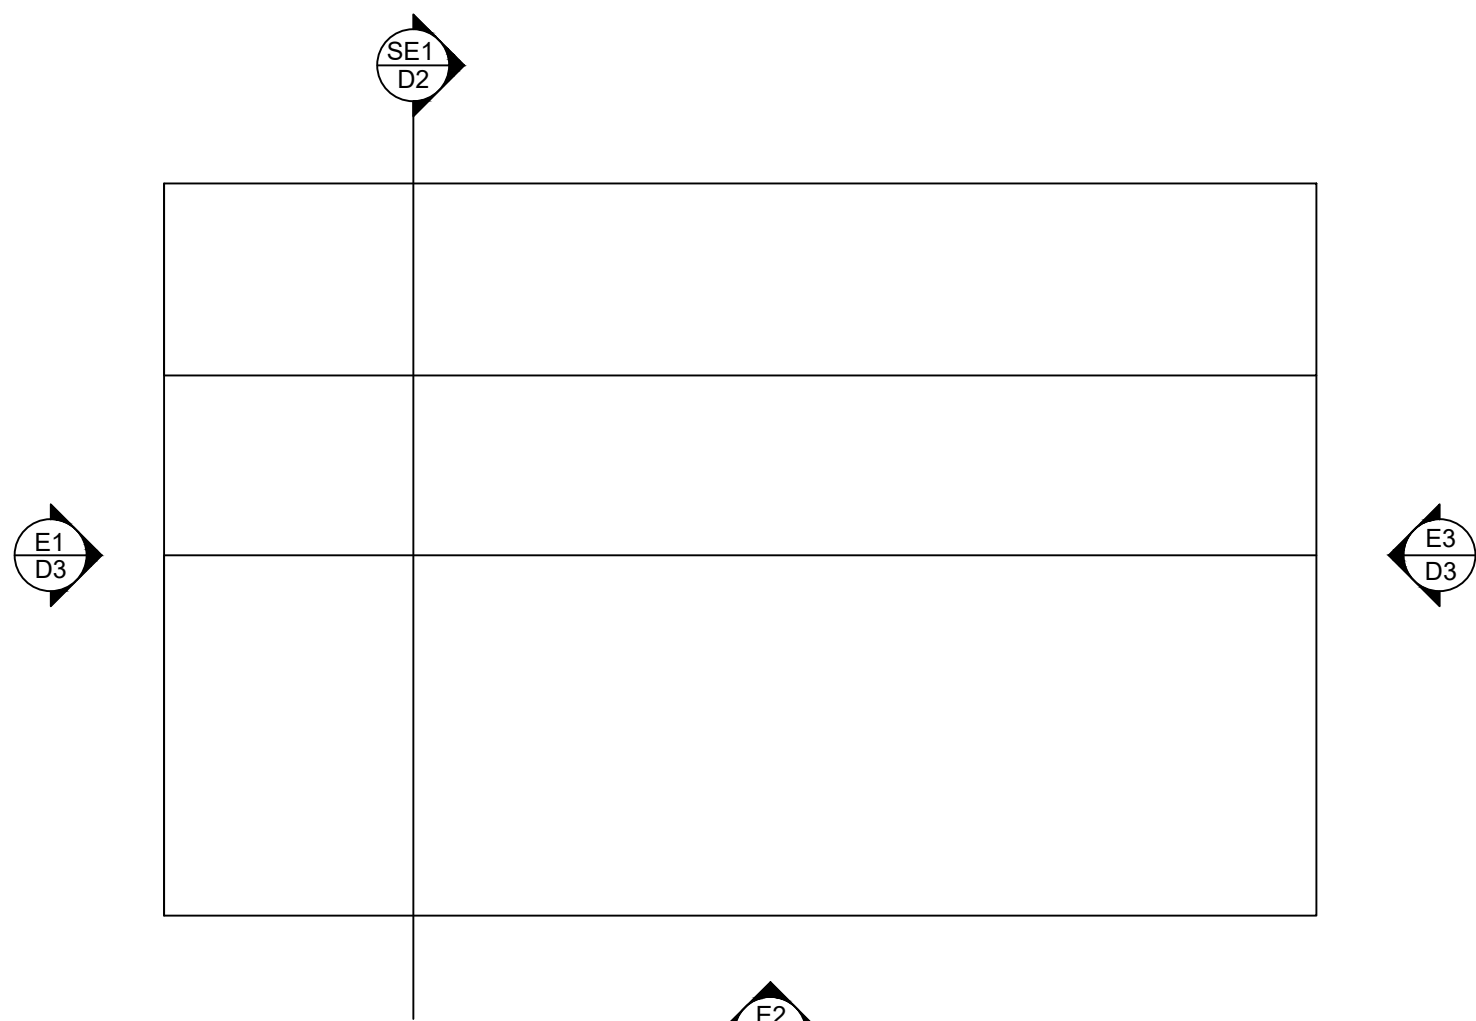

FD1 PLAN BOOTH
D1 SCALE: 1 1/2" = 1' - 0"

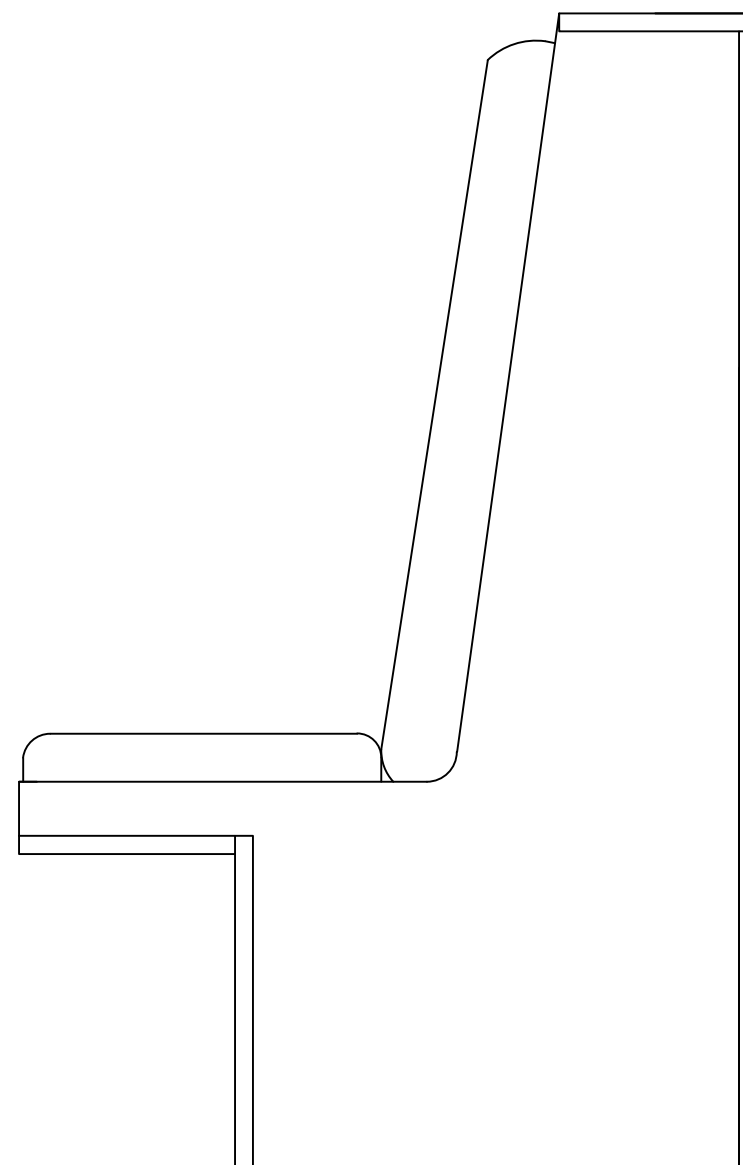

E3 ELEVATION BOOTH
D3 SCALE: 1 1/2" = 1' - 0"