


MCCORMICK HOME MEMORY LANE FLOOR REDEVELOPMENT

MACRO PLAN - ANNOTATED WITH EVIDENCE BASED DESIGN

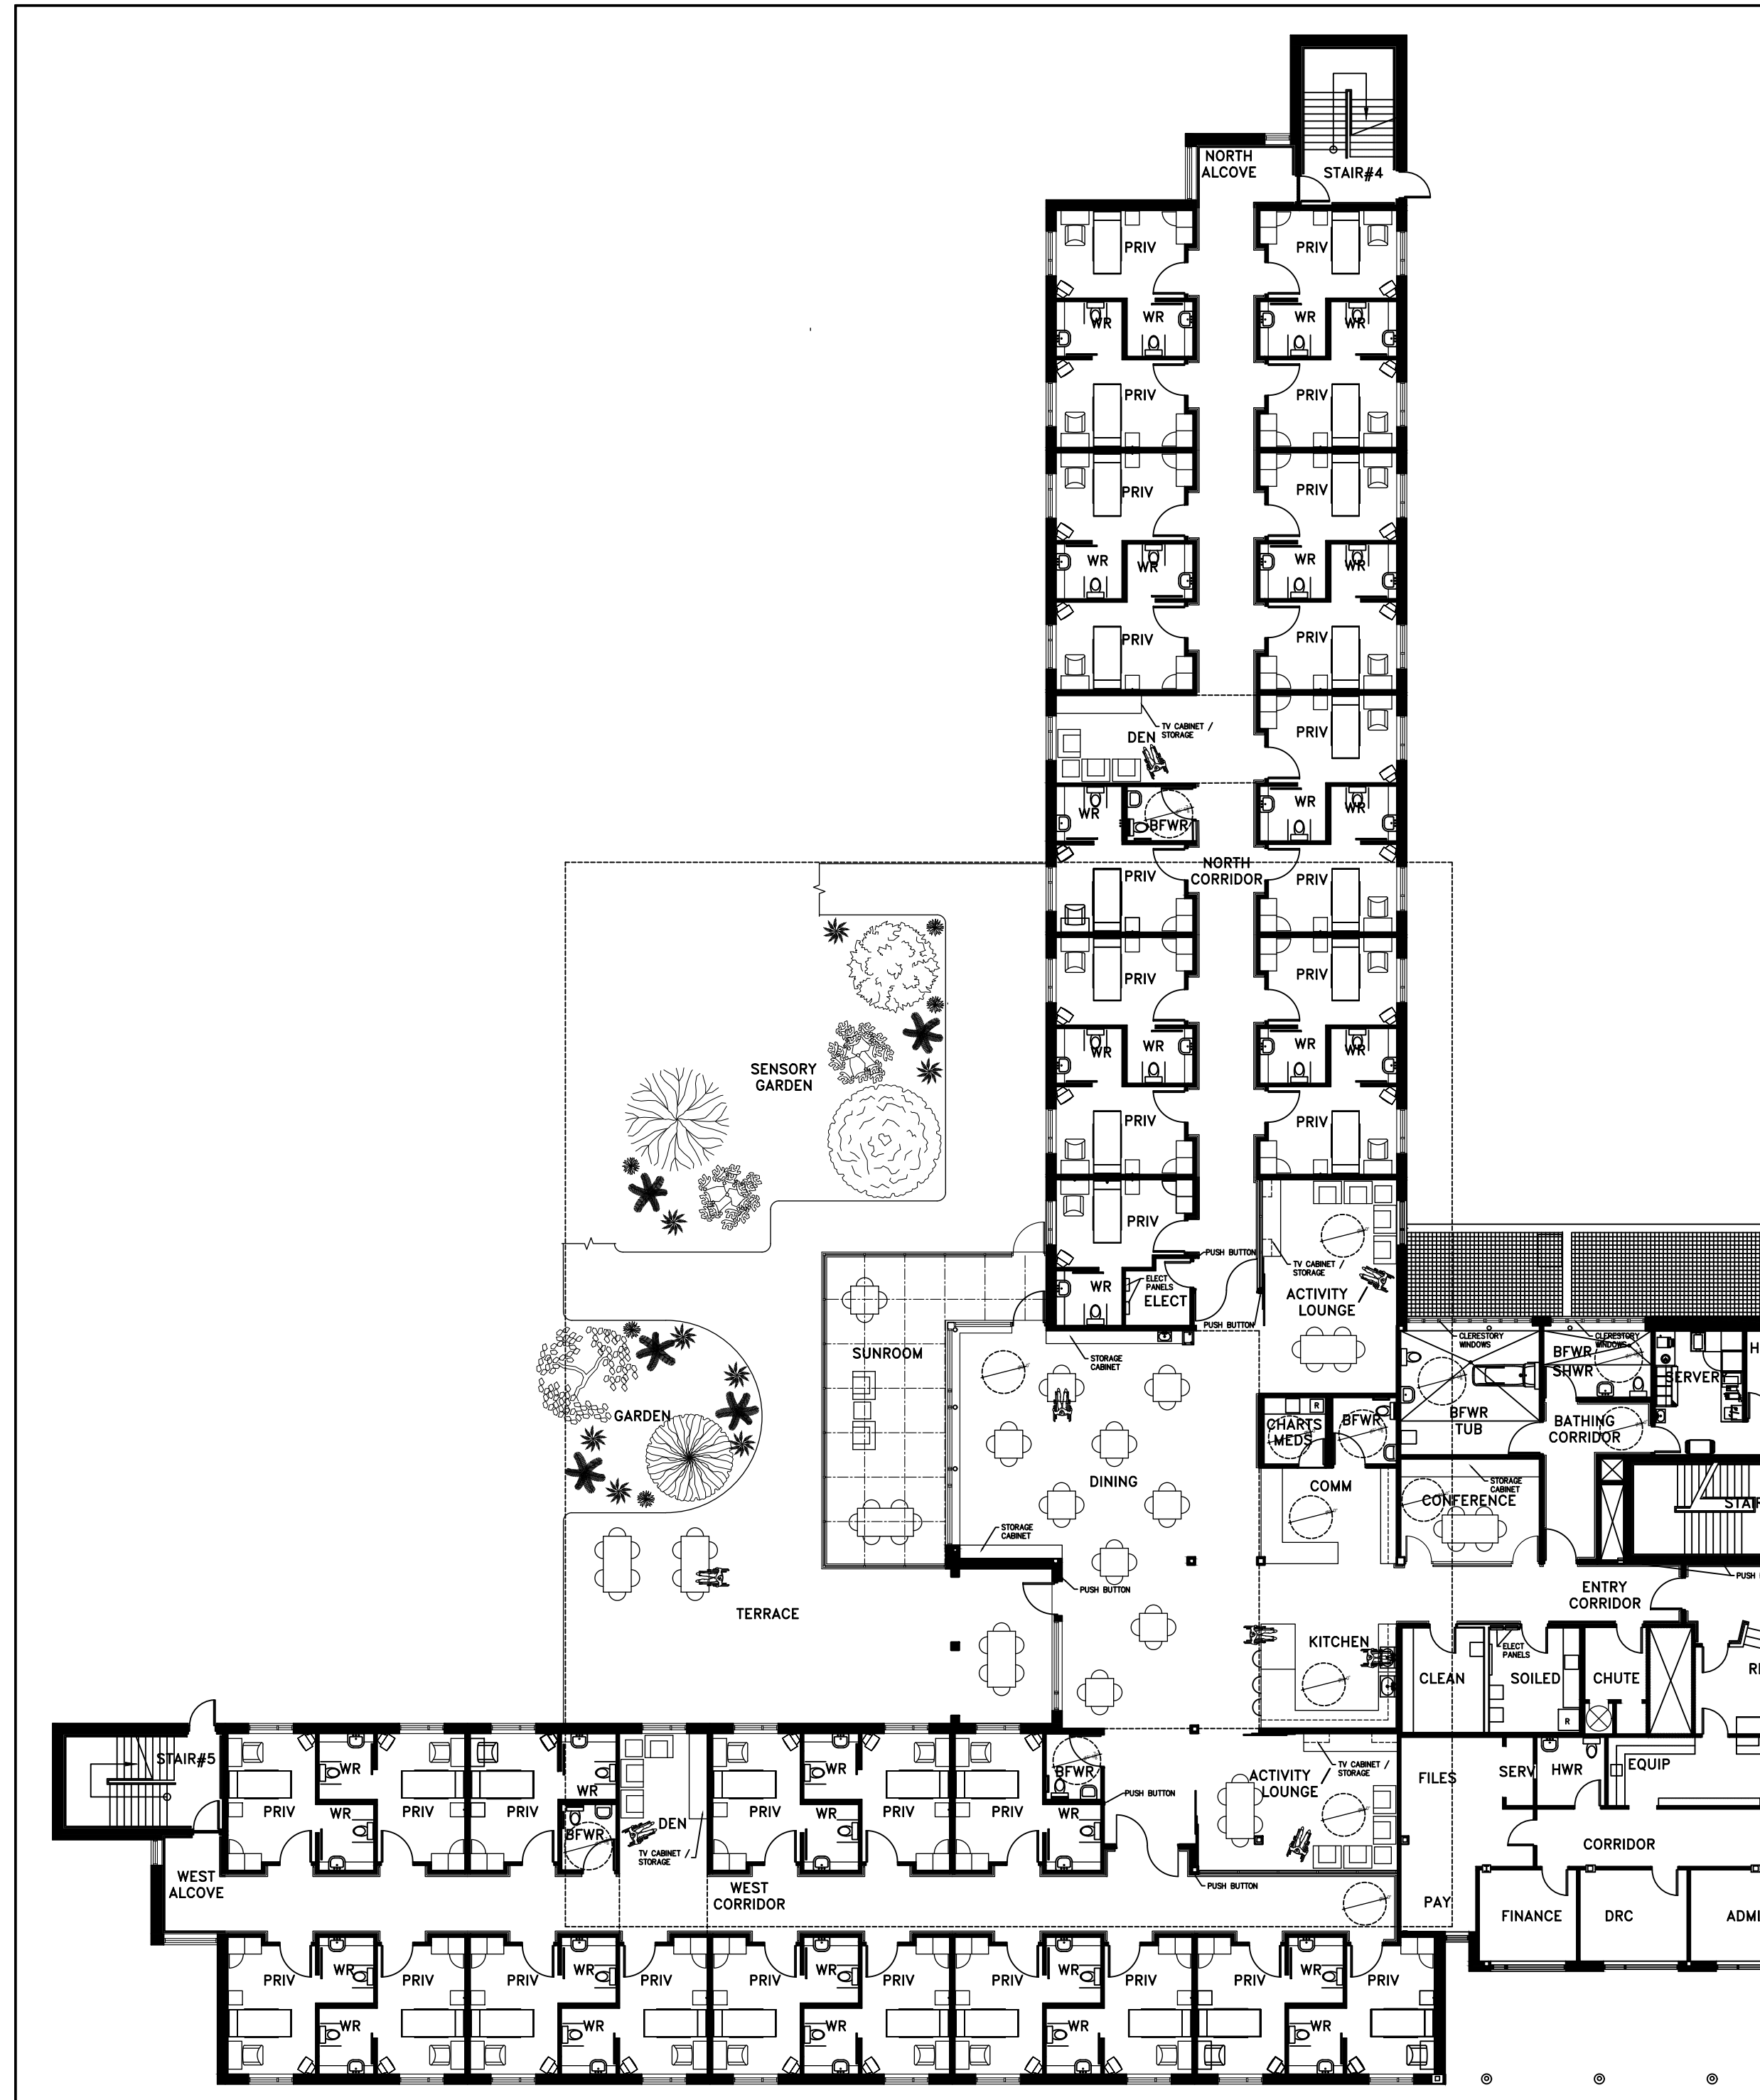

SCALE: 1/16" = 1' - 0"